



Ref: EDG1995
Date: 29 October 2021

Dear Sir/Madam

St Ann's Chapel & Drakewalls, Pedestrian & Safety Improvements

Cormac Solutions Ltd on behalf of Cornwall Council is inviting comments on a proposals to help reduce vehicle speeds and improve pedestrian safety in St Ann's Chapel and Drakewalls.

- Proposal 1; A390 speed limit amendment & bus stop posts and flags.
- Proposal 2; St Ann's Chapel village entrance road markings.
- Proposal 3; Fixed speed camera & pedestrian refuge near All Saints Park.
- Proposal 4; Footway improvements & pedestrian refuge near Buzzard Rise.
- Proposal 5; Junction amendments near Delaware Learning Centre.
- Proposal 6; Delaware Community Primary School crossing improvements.
- Proposal 7; Sand Hill footway amendments.
- Proposal 8; Sand Hill speed limit change.
- Proposal 9; Fixed speed cameras.

Drawings for these proposals can be viewed by:

- Visiting www.cornwall.gov.uk/TrafficConsult.
- Viewing the site notices in their relevant locations throughout St Ann's Chapel & Drakewalls.
- Visiting County Hall in Truro.

Copies of the relevant documentation are available for inspection during normal office hours at County Hall in Truro.

If you have any comments to make on the proposals I would be grateful to receive them no later than:

26 November 2021





PART OF THE
CORSERV GROUP
A CORNWALL
COUNCIL COMPANY

To respond to this consultation, you can either:

1. Use Cornwall Council's Consultation finder, an on-line facility for viewing and responding to traffic consultations. This can be accessed by visiting www.cornwall.gov.uk/TrafficConsult. Once registered you will be able to submit responses to this and other current traffic consultations.
2. E-mail the Engineering Design Group on traffic@cormacltd.co.uk, quoting the scheme name and reference, and indicating your support or objection to the proposals.
3. Respond in writing using the attached Consultation Response Form, indicating your support or objection to the proposals. Please return the form to the address shown at the foot of it.

If you wish to discuss any aspect of this scheme, please do not hesitate to contact me.

Yours faithfully

Daniel Senior
Senior Highway Designer
Engineering Design Group
Tel: 01872 327281
Email: traffic@cormacltd.co.uk



A Cornwall Council Company
Registered in England No. **07737430**
Registered Office
Cormac Head Office, Higher Trenant
Road, Wadebridge, Cornwall, PL27 6TW

Higher Trenant,
Wadebridge, Cornwall
PL27 6TW
www.cormacltd.co.uk



PART OF THE
CORSERV GROUP
A CORNWALL
COUNCIL COMPANY

Engineering Design Group Consultation Response Form

Scheme Name: St Ann’s Chapel & Drakewalls

Scheme Reference: EDG1995

Designer Name: Daniel Senior

Start of Consultation: 29 October 2021

End of Consultation: 26 November 2021

Title: Mr Mrs Miss Ms Other

Name: Please print in block capitals

Organisation: (if applicable)

Address:

Postcode:

E-mail:

Date: / /
DD MM YYYY



A Cornwall Council Company
Registered in England No. 07737430
Registered Office
Cormac Head Office, Higher Trenant
Road, Wadebridge, Cornwall, PL27 6TW

Higher Trenant,
Wadebridge, Cornwall
PL27 6TW
www.cormacltd.co.uk

**Please select whether you support or object to the following.
Leave blank any proposals where you have no strong opinion.**

- | | | |
|--|---|--|
| Proposal 1; A390 speed limit amendment & bus stop posts and flags. | Support <input type="checkbox"/> | Object <input type="checkbox"/> |
| Proposal 2; St Ann's Chapel village entrance road markings. | Support <input type="checkbox"/> | Object <input type="checkbox"/> |
| Proposal 3; Fixed speed camera & pedestrian refuge near All Saints Park. | Support <input type="checkbox"/> | Object <input type="checkbox"/> |
| Proposal 4; Footway improvements & pedestrian refuge near Buzzard Rise. | Support <input type="checkbox"/> | Object <input type="checkbox"/> |
| Proposal 5; Junction amendments near Delaware Learning Centre. | Support <input type="checkbox"/> | Object <input type="checkbox"/> |
| Proposal 6; Delaware Community Primary School crossing improvements. | Support <input type="checkbox"/> | Object <input type="checkbox"/> |
| Proposal 7; Sand Hill footway amendments. | Support <input type="checkbox"/> | Object <input type="checkbox"/> |
| Proposal 8; Sand Hill speed limit change. | Support <input type="checkbox"/> | Object <input type="checkbox"/> |
| Proposal 9; Fixed speed cameras. | Support <input type="checkbox"/> | Object <input type="checkbox"/> |



PART OF THE
CORSERV GROUP
A CORNWALL
COUNCIL COMPANY

Please use the box below to provide any comments you have with regards to this scheme. If you wish to object to the proposal(s), you **MUST** state your reasons for doing so.

[Large empty box with horizontal dashed lines for comments]

Please use additional sheets if necessary

Please return this form to:
Engineering Design Group, CORMAC Consultancy, Radnor Road,
Scorrier, Redruth, Cornwall, TR16 5EH



A Cornwall Council Company
Registered in England No. **07737430**
Registered Office
Cormac Head Office, Higher Trenant
Road, Wadebridge, Cornwall, PL27 6TW

Higher Trenant,
Wadebridge, Cornwall
PL27 6TW
www.cormacltd.co.uk



PART OF THE
CORSERV GROUP
A CORNWALL
COUNCIL COMPANY

Privacy Information

CORMAC Solutions Ltd collects personal information from you when you register a consultation response. We will use this information to assist in collating feedback and to respond to you if we require clarification or further information on the response you have provided. The secure management of your information is very important to us and work has been undertaken to ensure that the Company is GDPR compliant.

Please note that any personal information collected from you as part of the consultation process will be securely destroyed within 12 weeks of completion of the scheme. However, you have the right to request that your information is removed at an earlier point, by using the contact details provided in this letter.

If you choose not to provide your address with your response, or withdraw your personal information before completion of the scheme, we regret that we may be unable to consider your response in regards to a particular aspect of it. Nonetheless, any points made will still be considered as general comments.



You can find out more information about how your information is used, how we maintain the security of your data and your rights in regard to the information we hold about you on our website: <https://www.corservltd.co.uk/privacy-and-cookie-policy/>

If you have any other queries regarding the use of your data, you can contact the Data Protection Officer (Mr Richard Zmuda) at CORSERV Ltd, Higher Tenant, Wadebridge, Cornwall, PL27 6TW, or phone 01872 323 31



A Cornwall Council Company
Registered in England No. **07737430**
Registered Office
Cormac Head Office, Higher Tenant
Road, Wadebridge, Cornwall, PL27 6TW

Higher Tenant,
Wadebridge, Cornwall
PL27 6TW
www.cormacltd.co.uk

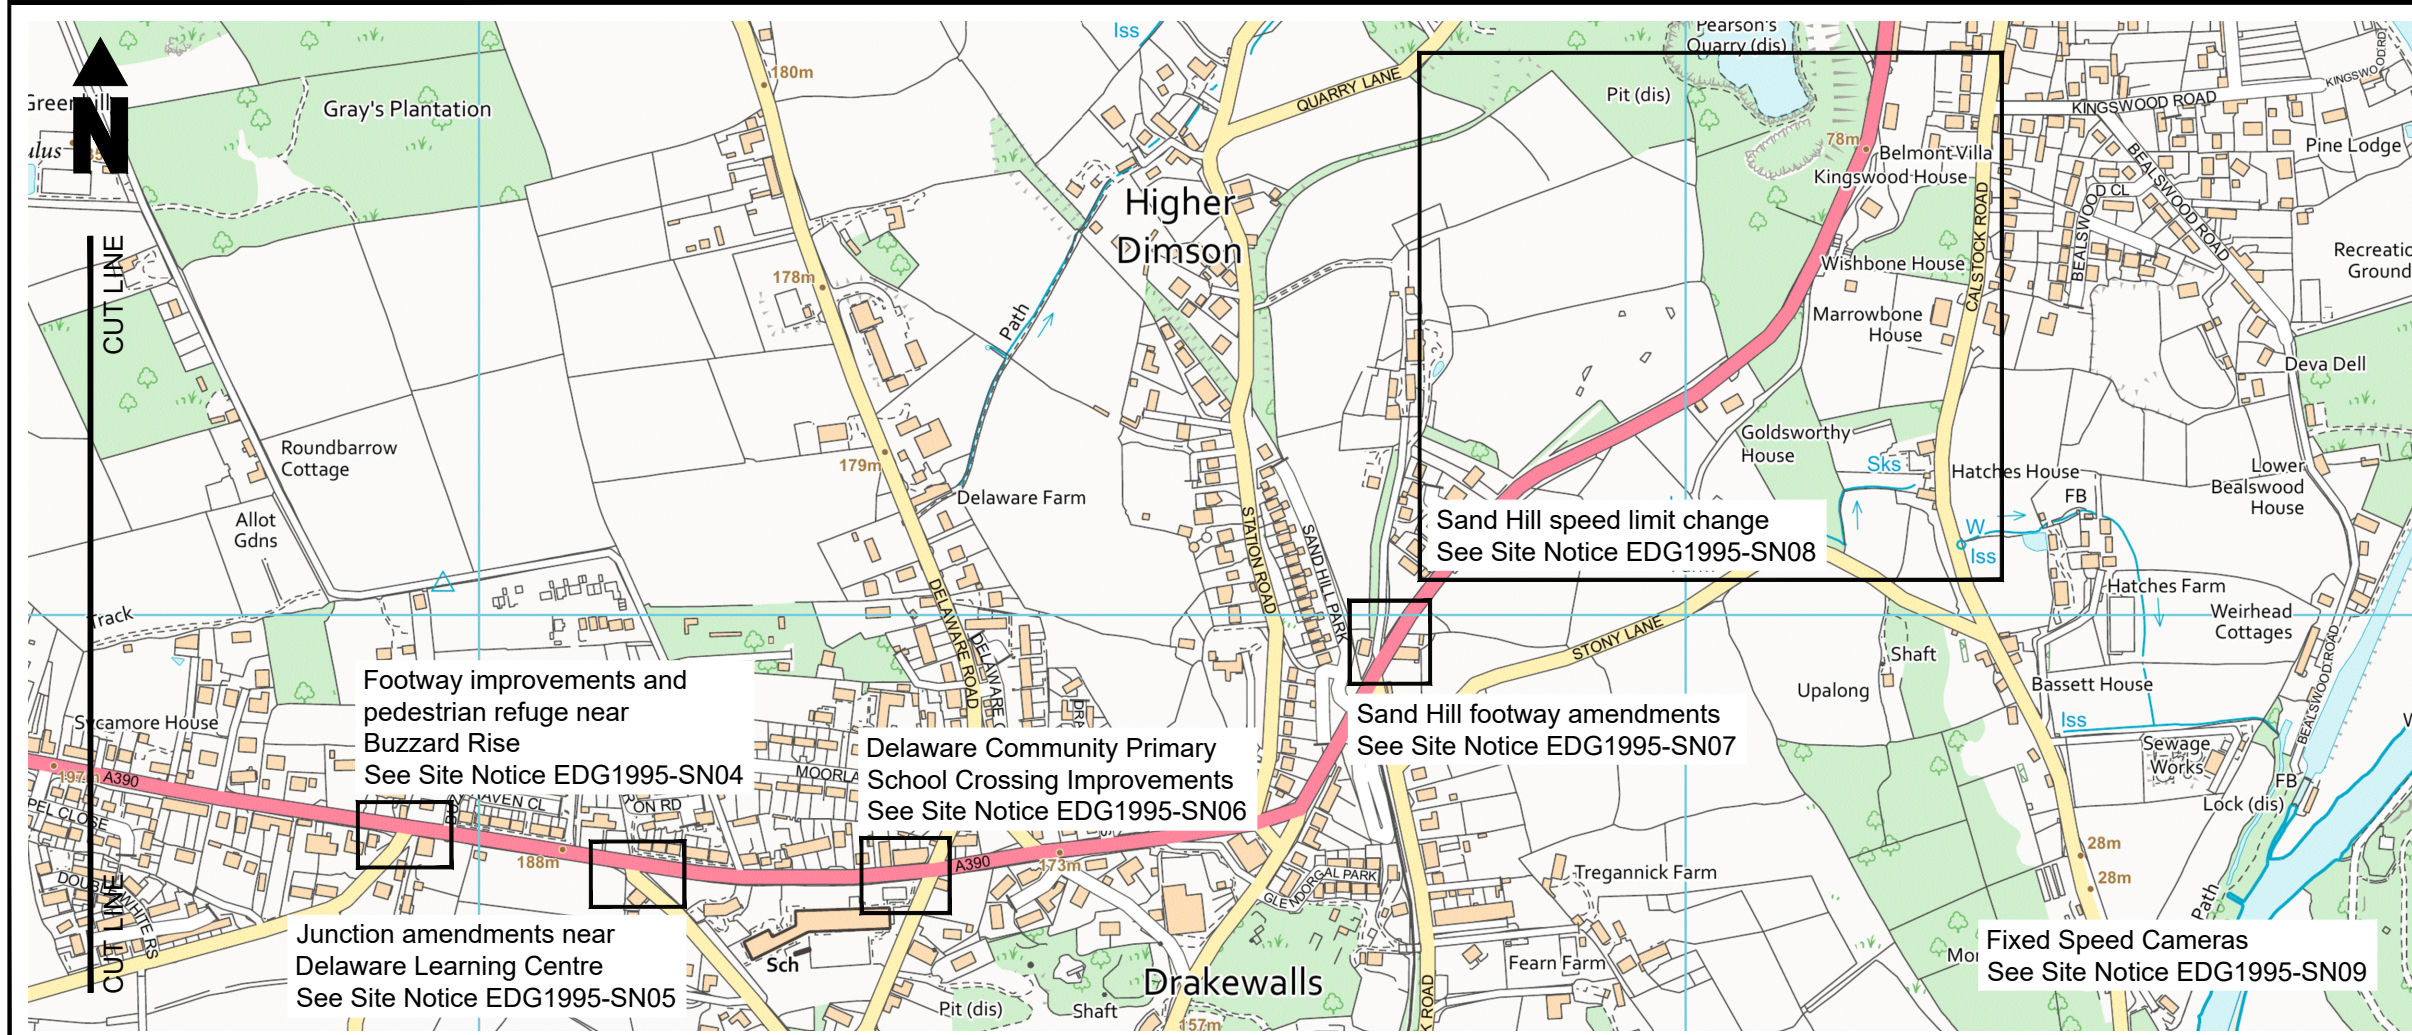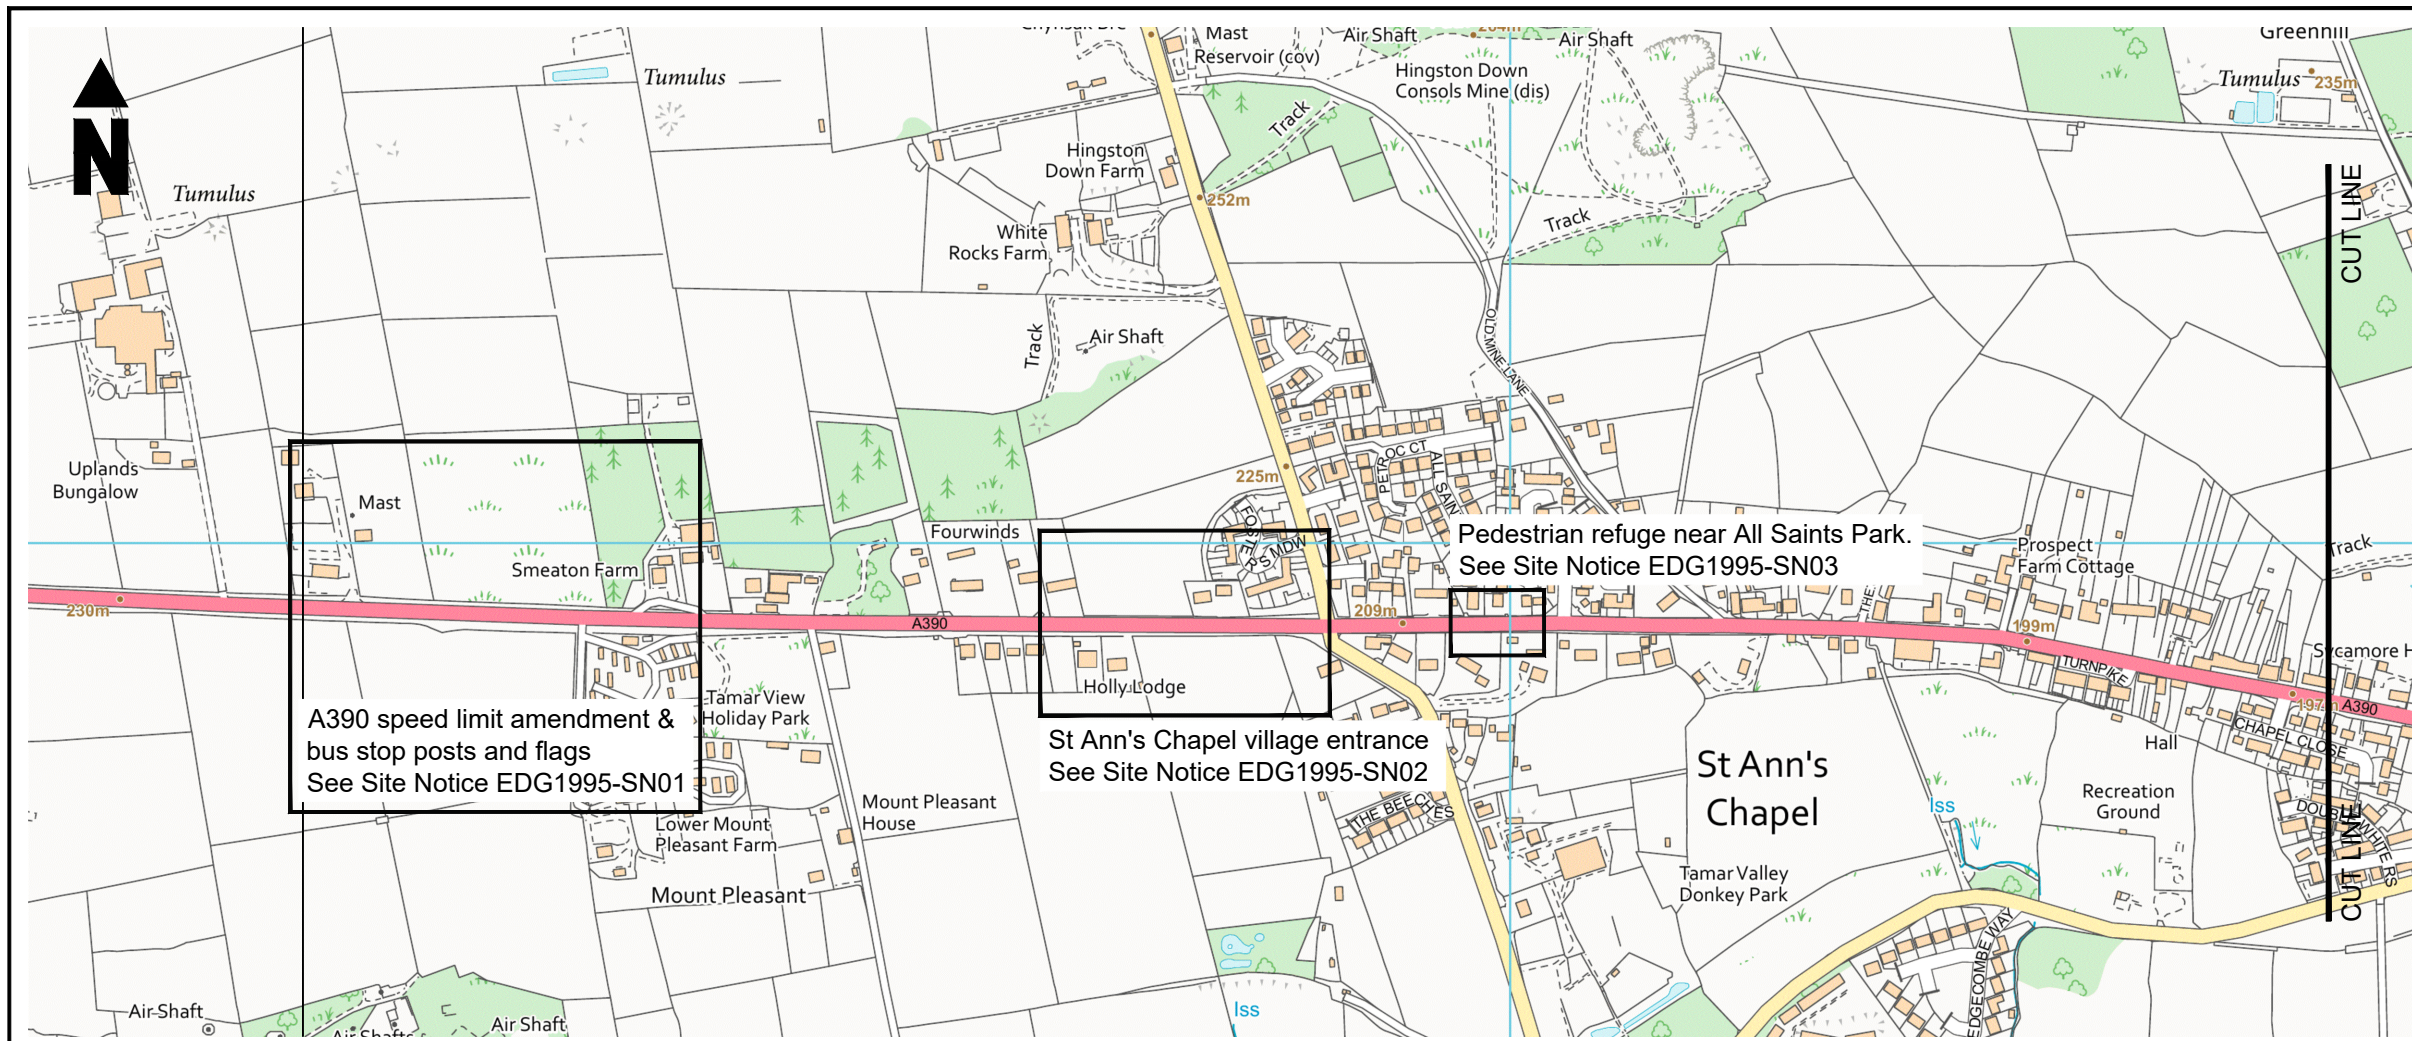


© This drawing is Copyright. It should not be relied on or used in circumstances other than those for which it was originally prepared and for which CORMAC Ltd was originally commissioned. CORMAC Ltd accepts no responsibility for this drawing to any party other than the person(s) by whom it was commissioned.

NOTES:

1. All dimensions are in metres unless otherwise stated.
2. Do not scale from this drawing.

REV	DATE	NATURE OF REVISION
P01	28/10/21	First Issue

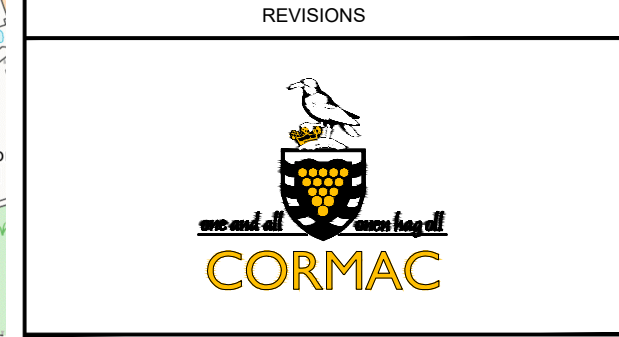

PROJECT TITLE:
St Ann's Chapel & Drakewalls
Pedestrian & Safety Improvements

DRAWING TITLE:
Consultation
Master Location Plan

SCALE: 1:5000 @ A3

PROJECT MANAGER: AJU **DRAWN BY:** DS

CHECKED: AJU **28/10/21** **APPROVED:** JHJ **28/10/21**

DRAWING NO: EDG1995
PROJECT: EDG1995
ORIGINATOR: - CSL
VOLUME: - HGN
LOCATION: - SX413709 -
TYPE: DE
ROLE: - D
NUMBER: - 0001

PROJECT REF: EDG1995 **DRAWING STATUS:** Consultation **SUITABILITY:** S3 **REVISION:** P01

PROPOSAL

CORMAC Consultancy,


on behalf of Cornwall Council is inviting comment on the following proposal

St Ann's Chapel & Drakewalls; Pedestrian & Safety Improvements

Proposal 1 of 9; A390 speed limit amendment & bus stop posts and flags



Date	Originator	Document ref.
24/09/21	DS	EDG1995-SN01

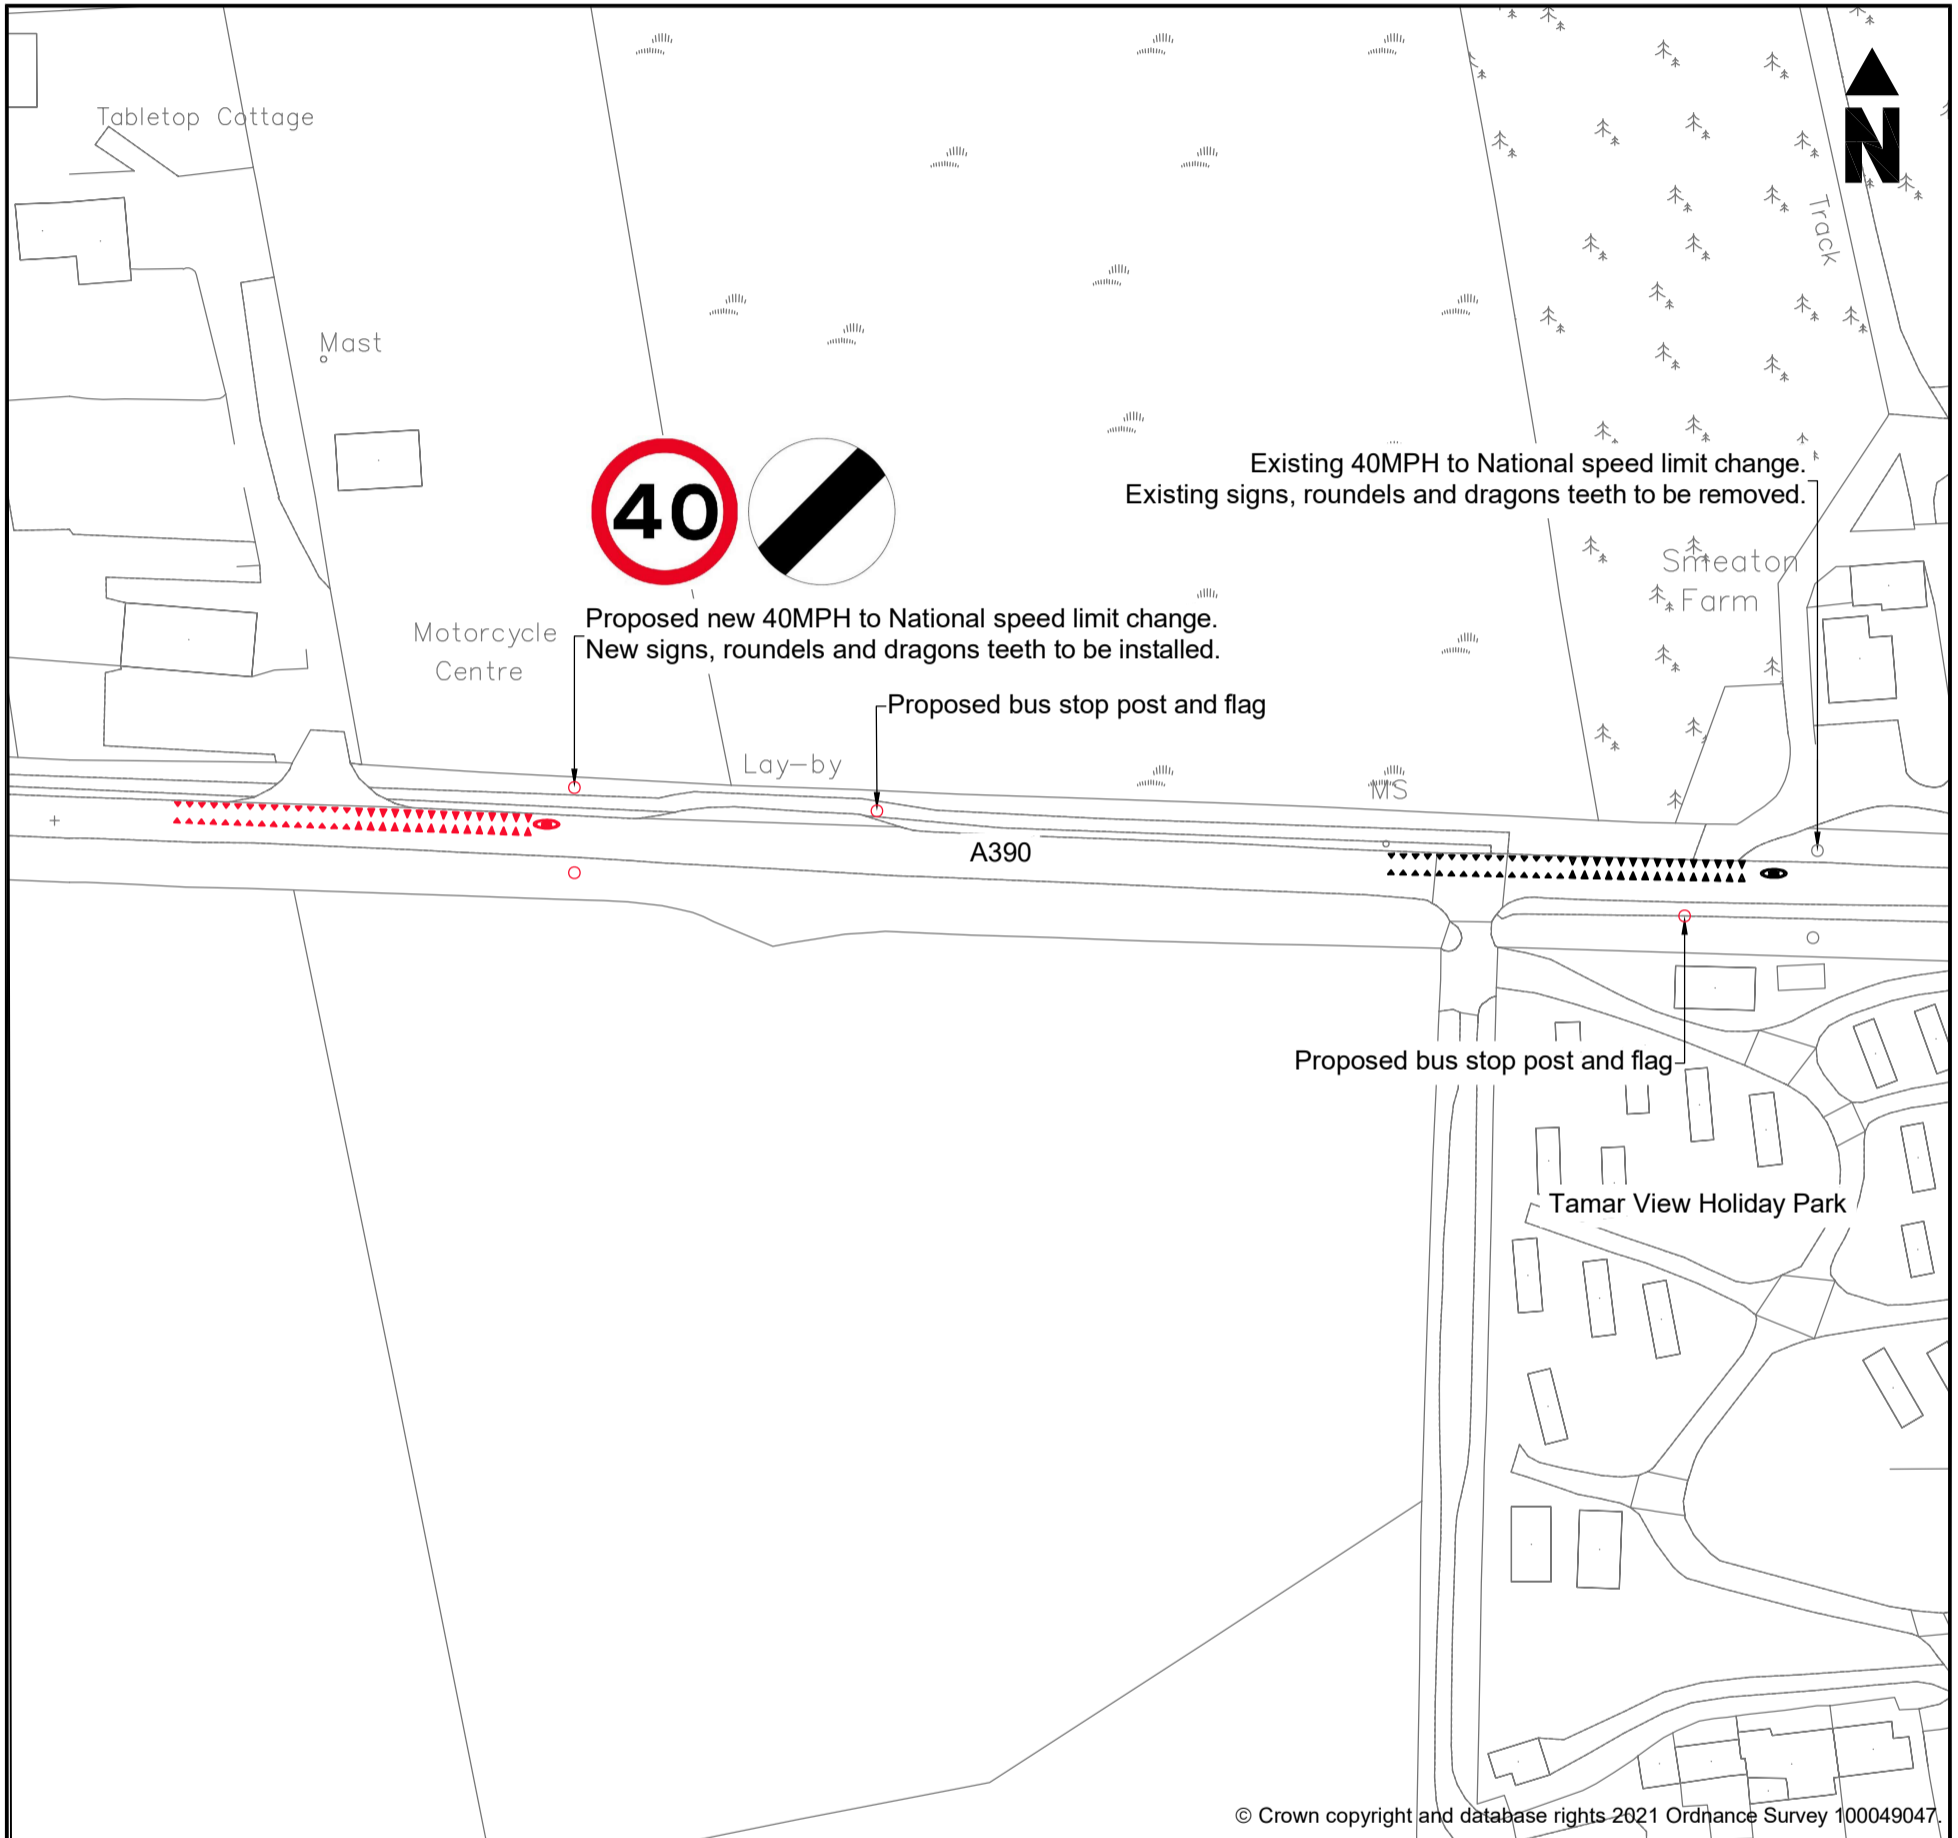

To respond, please send any comments or objections, specifying the grounds on which they are made, via email or in writing to:

**Engineering Design Group, CORMAC Consultancy,
Radnor Road, Scorrier, Redruth, TR16 5EH.**

Alternatively, scan **QR Code** to respond online using the Consultation Finder service or visit:
www.cornwall.gov.uk/TrafficConsult



"QR Code" is a registered trademark of DENSO WAVE INCORPORATED.

Responses to arrive no later than; **26/11/2021**
Please quote reference; **EDG1995-SN01**

For further information telephone **01872 327281**
or email **traffic@cornac ltd.co.uk**

Copies of the relevant documentation are available for inspection during normal office hours at the reception of County Hall, Treyew Road, Truro, TR1 3AY.

Privacy Notice

CORMAC Solutions Ltd requests personal information when you respond to this consultation for the purposes of collating feedback and/or responding to any comments received. This information is destroyed within 12 weeks of the scheme's completion, although you may request this earlier by contacting us. If you choose not to provide an address or other personal information, or withdraw these before the scheme's completion, we regret that we may be unable to consider your response in regards to a particular aspect of the scheme. In line with the GDPR you can find further details on how CORMAC may use any information you supply, how we maintain the security of your data and your rights in regard to the information we hold about you on our web-site: <https://www.corserv ltd.co.uk/privacy-and-cookie-policy/>

Please note that it may also be necessary to include any information you provide in publicly available documents or to disclose it to third parties under the Freedom of Information Act 2000 or the Environmental Information Regulations 2004. Please contact the below if you have any concerns or queries regarding the processing of your information.

Data Protection Officer: Mr Richard Zmuda - CORSERV Ltd, Higher Trenant, Wadebridge, Cornwall, PL27 6TW

PROPOSAL

CORMAC Consultancy,


on behalf of Cornwall Council is inviting comment on the following proposal

St Ann's Chapel & Drakewalls; Pedestrian & Safety Improvements

Proposal 2 of 9; St Ann's Chapel Village Entrance



Date	Originator	Document ref.
24/09/21	DS	EDG1995-SN02

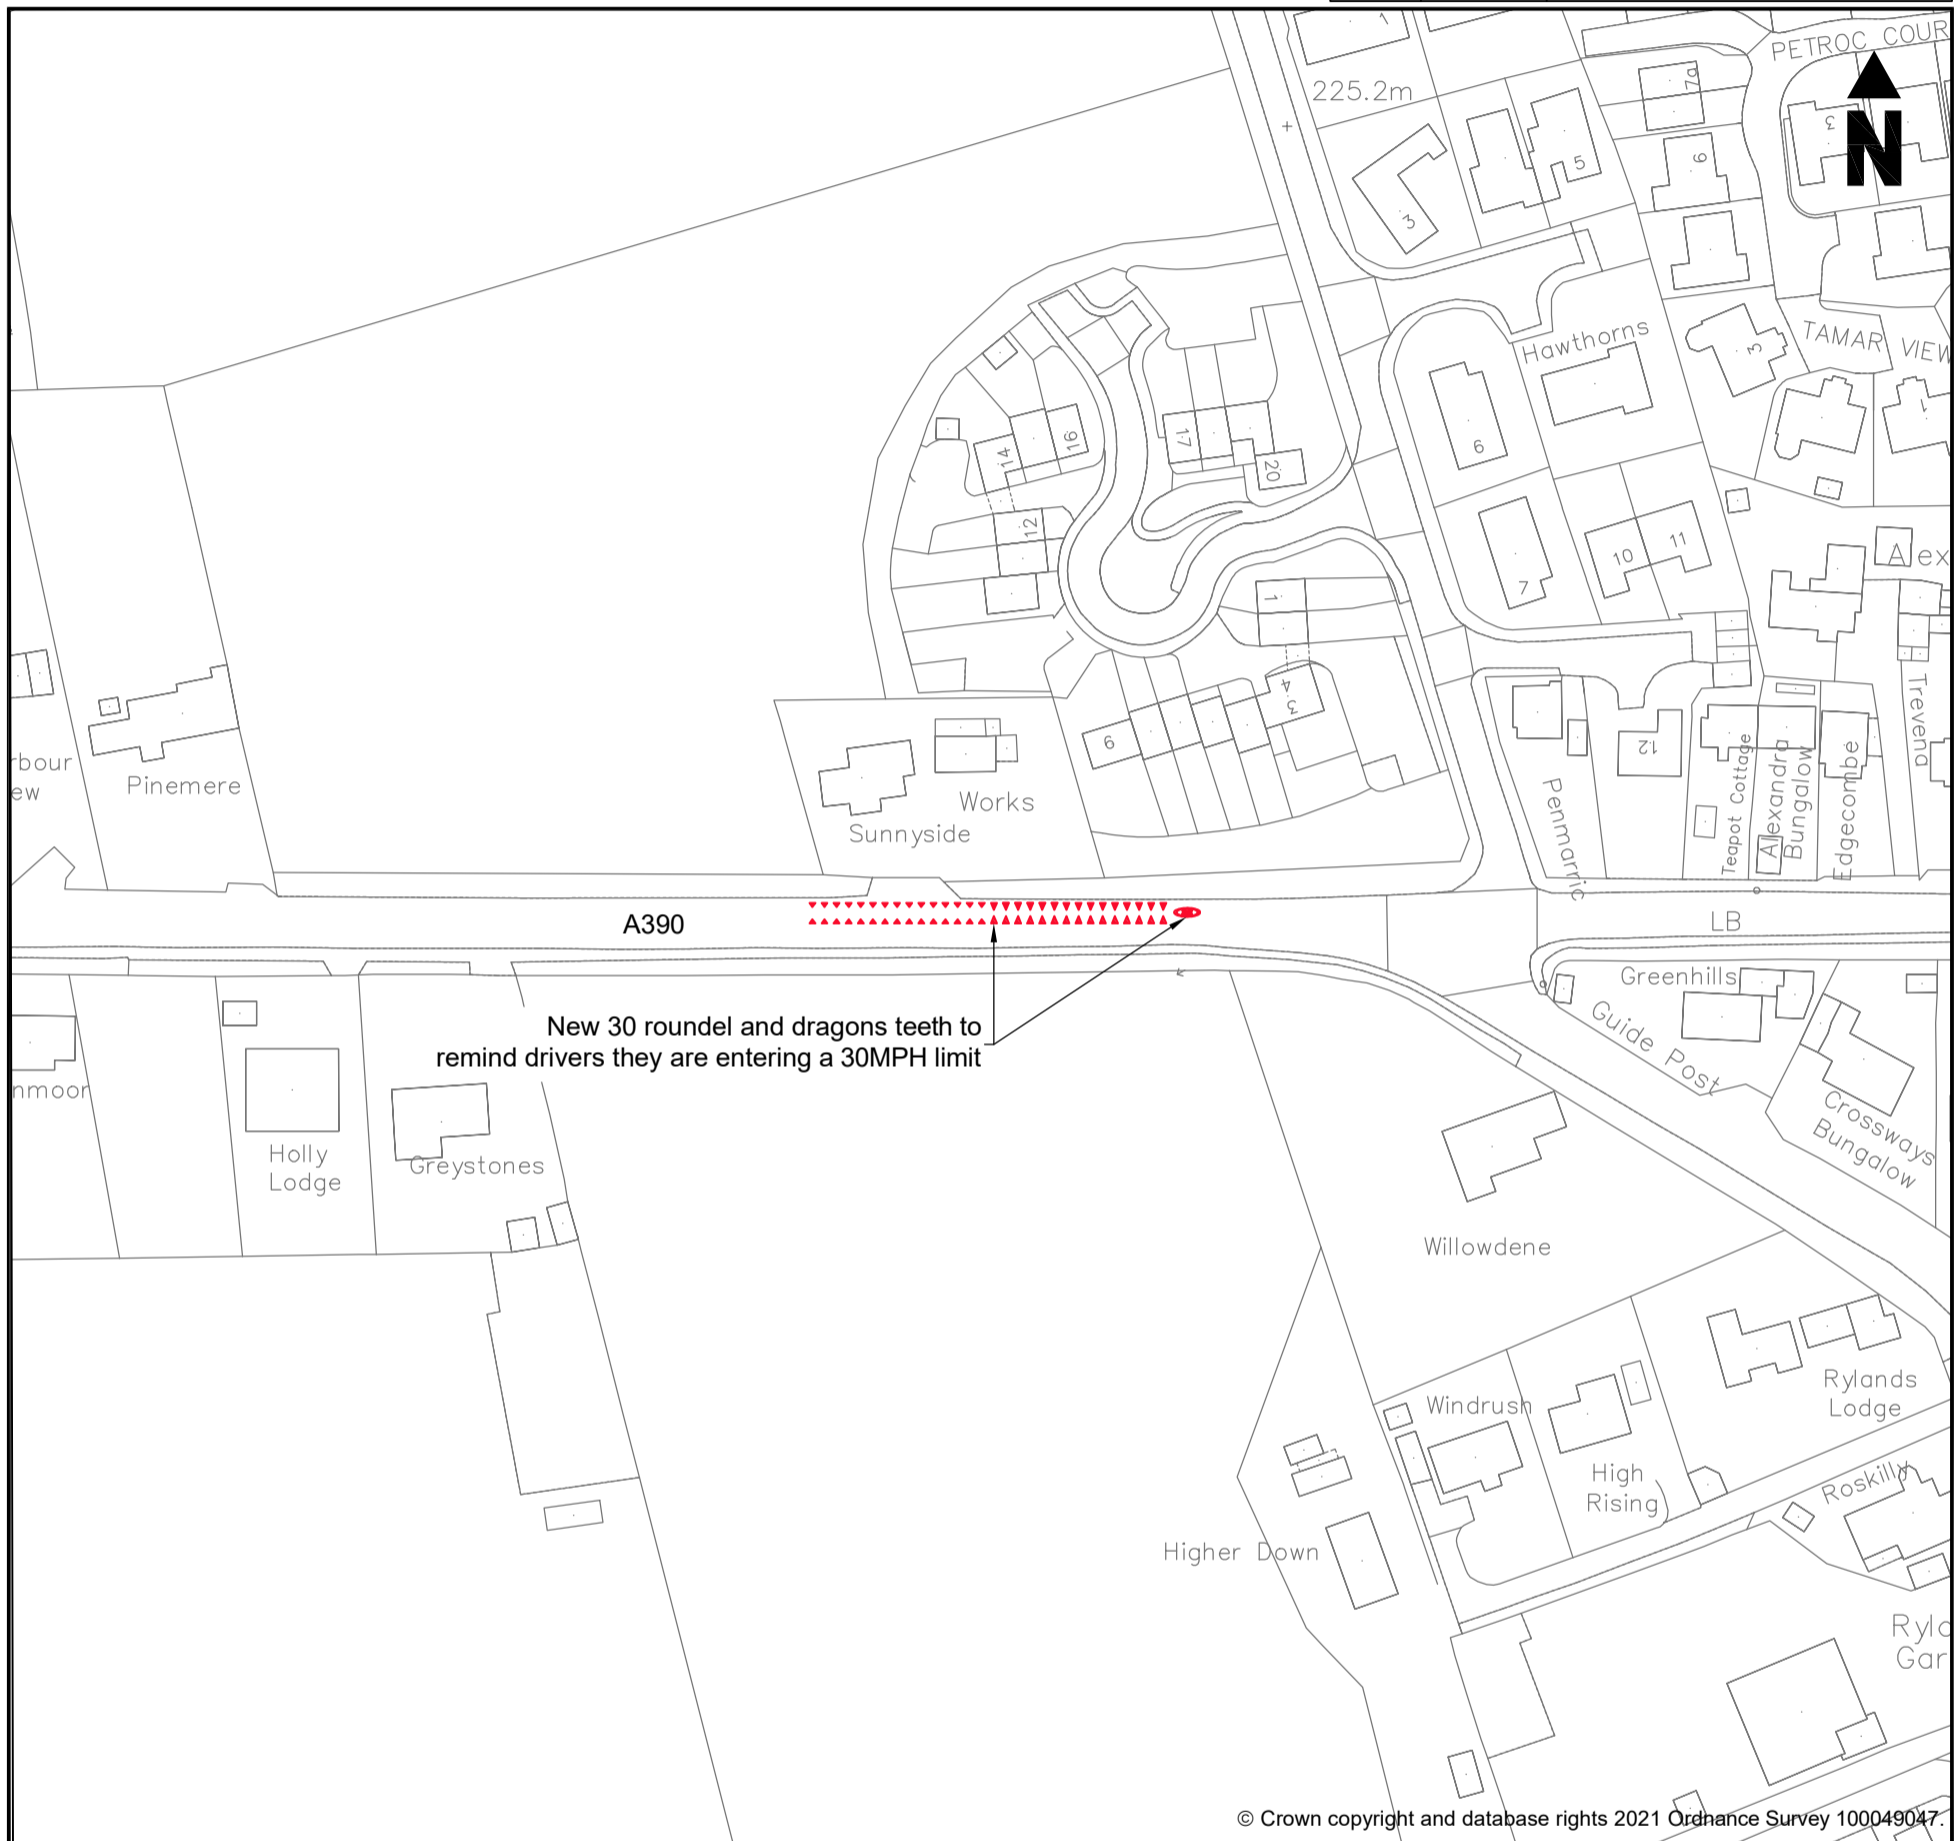

To respond, please send any comments or objections, specifying the grounds on which they are made, via email or in writing to:

**Engineering Design Group, CORMAC Consultancy,
Radnor Road, Scorrier, Redruth, TR16 5EH.**

Alternatively, scan **QR Code** to respond online using the Consultation Finder service or visit:
www.cornwall.gov.uk/TrafficConsult



"QR Code" is a registered trademark of DENSO WAVE INCORPORATED.

Responses to arrive no later than; 26/11/2021
Please quote reference; **EDG1995-SN02**

For further information telephone **01872 327281**
or email **traffic@cornac Ltd.co.uk**

Copies of the relevant documentation are available for inspection during normal office hours at the reception of County Hall, Treyew Road, Truro, TR1 3AY.

Privacy Notice

CORMAC Solutions Ltd requests personal information when you respond to this consultation for the purposes of collating feedback and/or responding to any comments received. This information is destroyed within 12 weeks of the scheme's completion, although you may request this earlier by contacting us. If you choose not to provide an address or other personal information, or withdraw these before the scheme's completion, we regret that we may be unable to consider your response in regards to a particular aspect of the scheme. In line with the GDPR you can find further details on how CORMAC may use any information you supply, how we maintain the security of your data and your rights in regard to the information we hold about you on our web-site: <https://www.corserv Ltd.co.uk/privacy-and-cookie-policy/>

Please note that it may also be necessary to include any information you provide in publicly available documents or to disclose it to third parties under the Freedom of Information Act 2000 or the Environmental Information Regulations 2004. Please contact the below if you have any concerns or queries regarding the processing of your information.

Data Protection Officer: Mr Richard Zmuda - CORSERV Ltd, Higher Trenant, Wadebridge, Cornwall, PL27 6TW

PROPOSAL


CORMAC Consultancy,

on behalf of Cornwall Council is inviting comment on the following proposal

St Ann's Chapel & Drakewalls; Pedestrian & Safety Improvements Proposal 3 of 9; Fixed speed camera and pedestrian refuge near All Saints Park



Date	Originator	Document ref.
24/09/21	DS	EDG1995-SN03

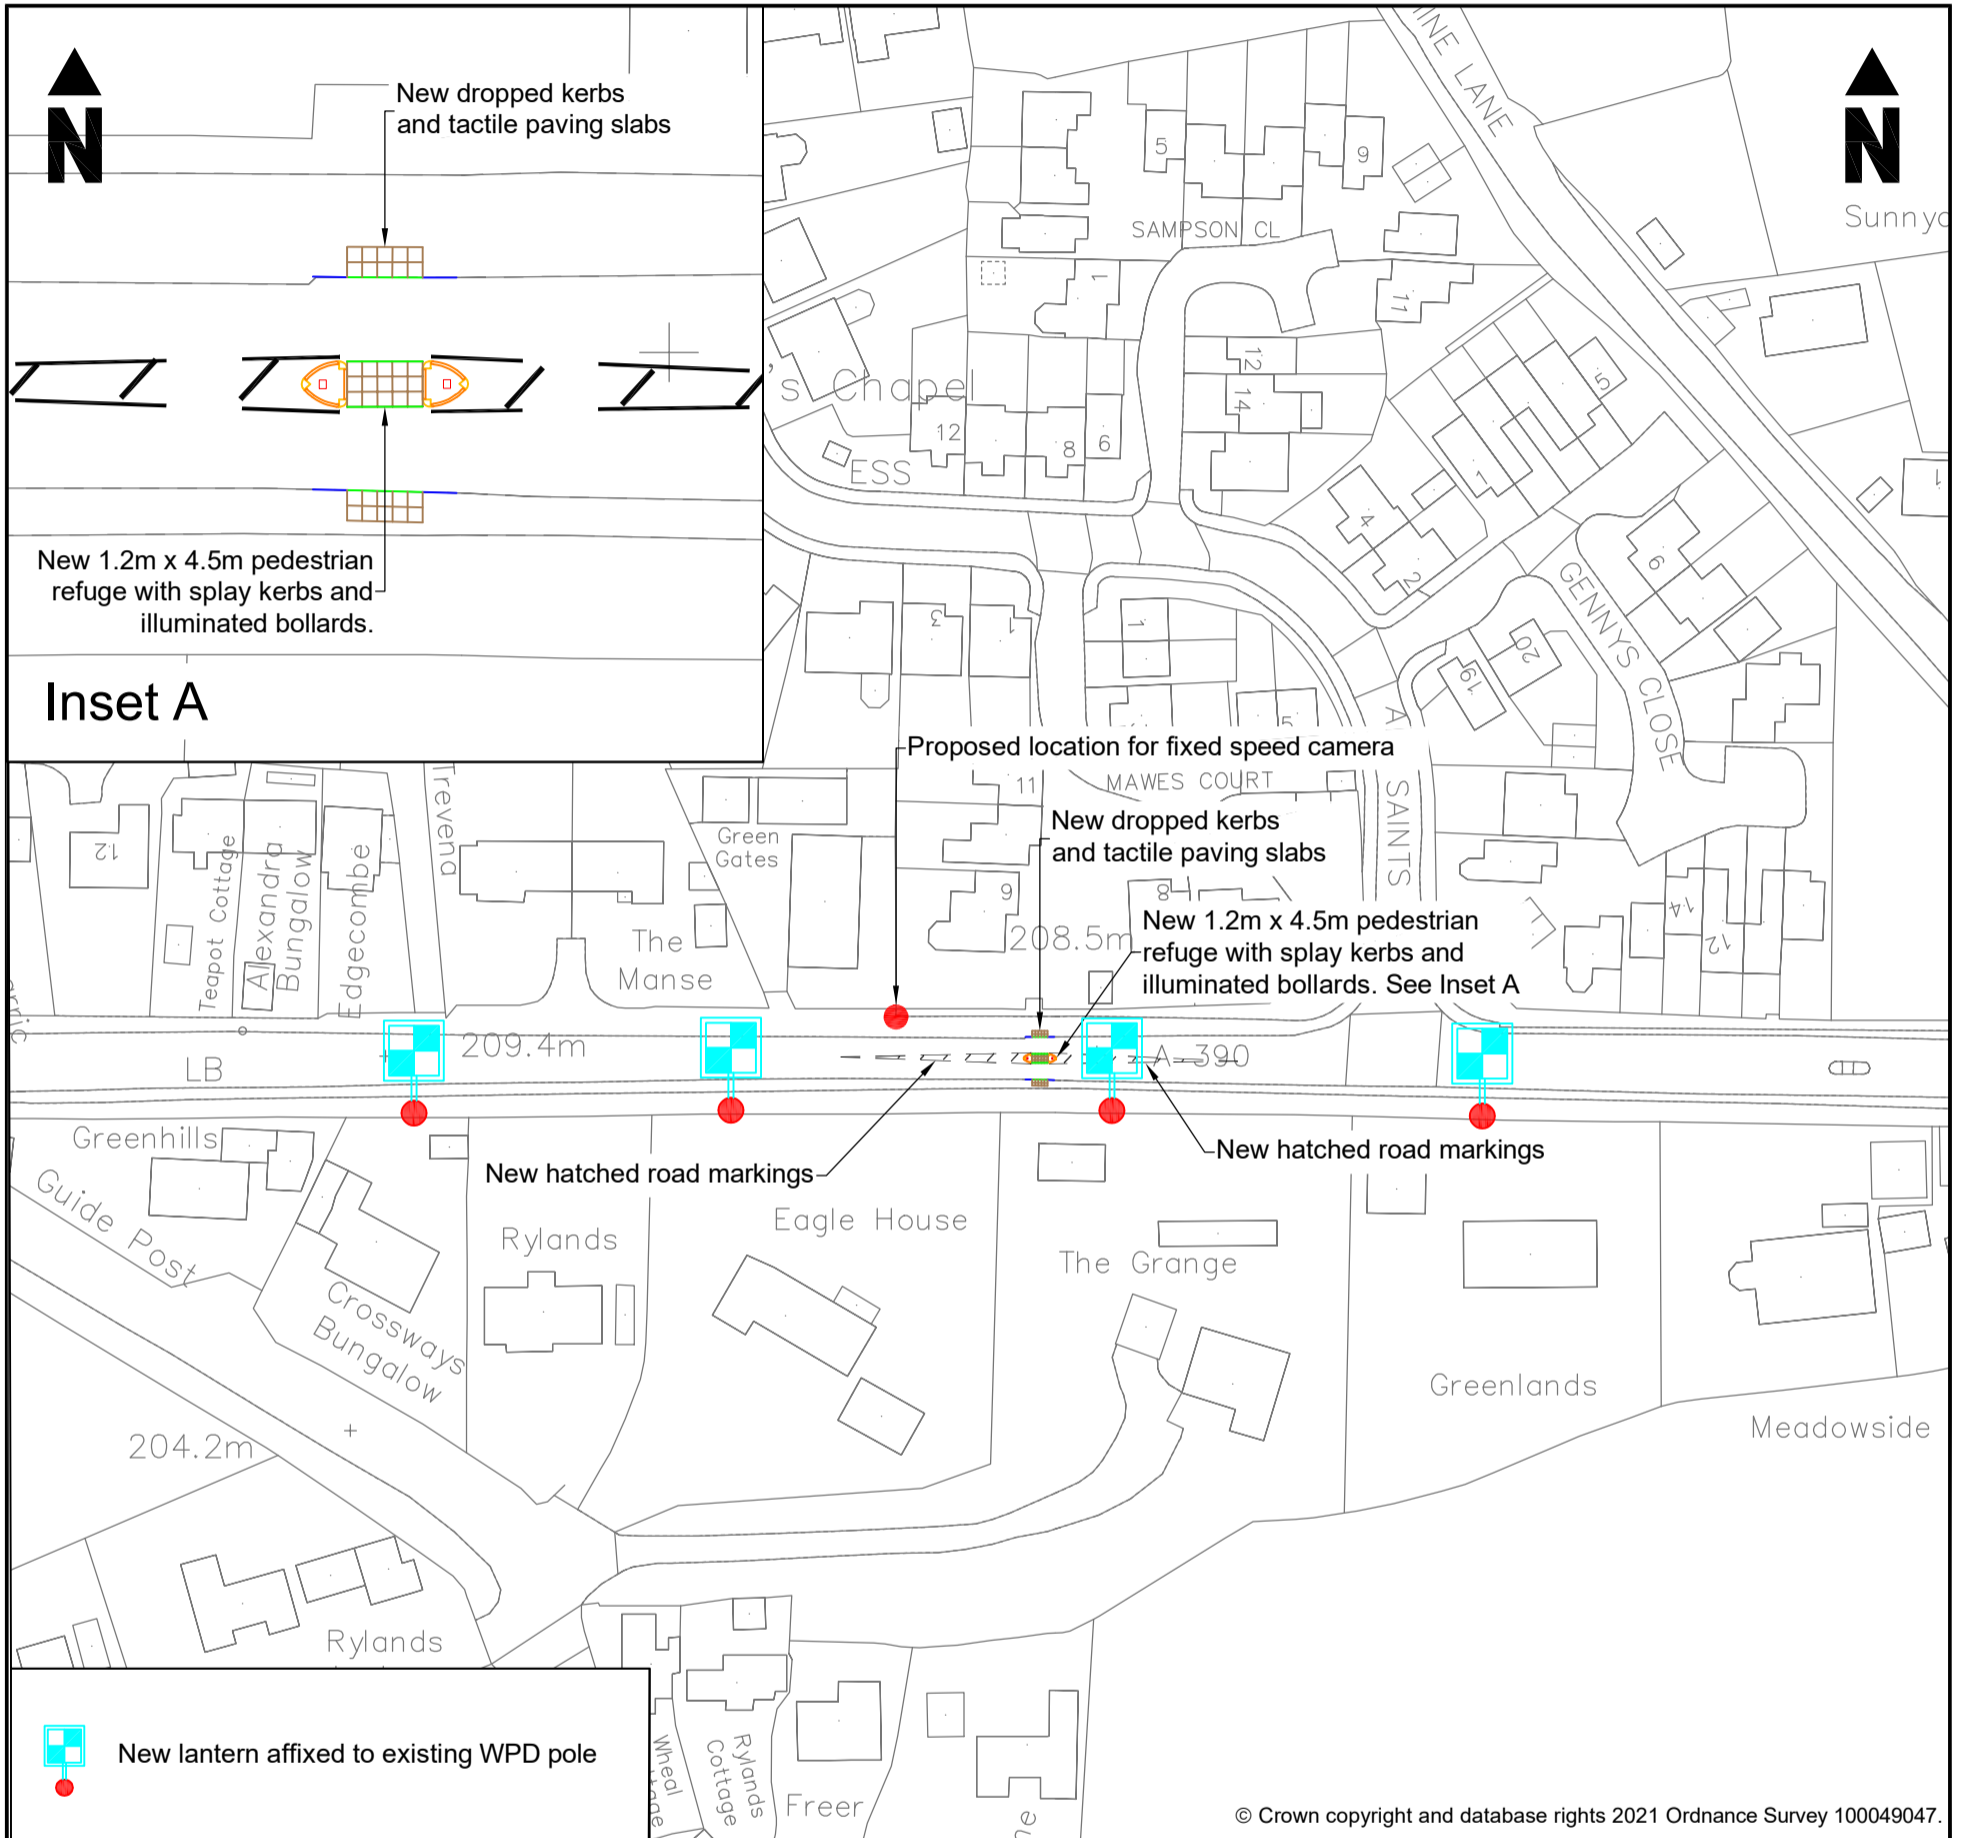

To respond, please send any comments or objections, specifying the grounds on which they are made, via email or in writing to:
**Engineering Design Group, CORMAC Consultancy,
Radnor Road, Scorrier, Redruth, TR16 5EH.**

Alternatively, scan **QR Code** to respond online using the Consultation Finder service or visit:
www.cornwall.gov.uk/TrafficConsult



"QR Code" is a registered trademark of DENSO WAVE INCORPORATED.

Responses to arrive no later than; 26/11/2021
Please quote reference; **EDG1995-SN03**

For further information telephone **01872 327281**
or email **traffic@cornac Ltd.co.uk**

Copies of the relevant documentation are available for inspection during normal office hours at the reception of County Hall, Treyew Road, Truro, TR1 3AY.

Privacy Notice

CORMAC Solutions Ltd requests personal information when you respond to this consultation for the purposes of collating feedback and/or responding to any comments received. This information is destroyed within 12 weeks of the scheme's completion, although you may request this earlier by contacting us. If you choose not to provide an address or other personal information, or withdraw these before the scheme's completion, we regret that we may be unable to consider your response in regards to a particular aspect of the scheme. In line with the GDPR you can find further details on how CORMAC may use any information you supply, how we maintain the security of your data and your rights in regard to the information we hold about you on our web-site: <https://www.corserv Ltd.co.uk/privacy-and-cookie-policy/>

Please note that it may also be necessary to include any information you provide in publicly available documents or to disclose it to third parties under the Freedom of Information Act 2000 or the Environmental Information Regulations 2004. Please contact the below if you have any concerns or queries regarding the processing of your information.

Data Protection Officer: Mr Richard Zmuda - CORSERV Ltd, Higher Trenant, Wadebridge, Cornwall, PL27 6TW

PROPOSAL

CORMAC Consultancy,


on behalf of Cornwall Council is inviting comment on the following proposal

St Ann's Chapel & Drakewalls; Pedestrian & Safety Improvements

Proposal 4 of 9; Footway improvements and pedestrian refuge near Buzzard Rise



Date	Originator	Document ref.
24/09/21	DS	EDG1995-SN04

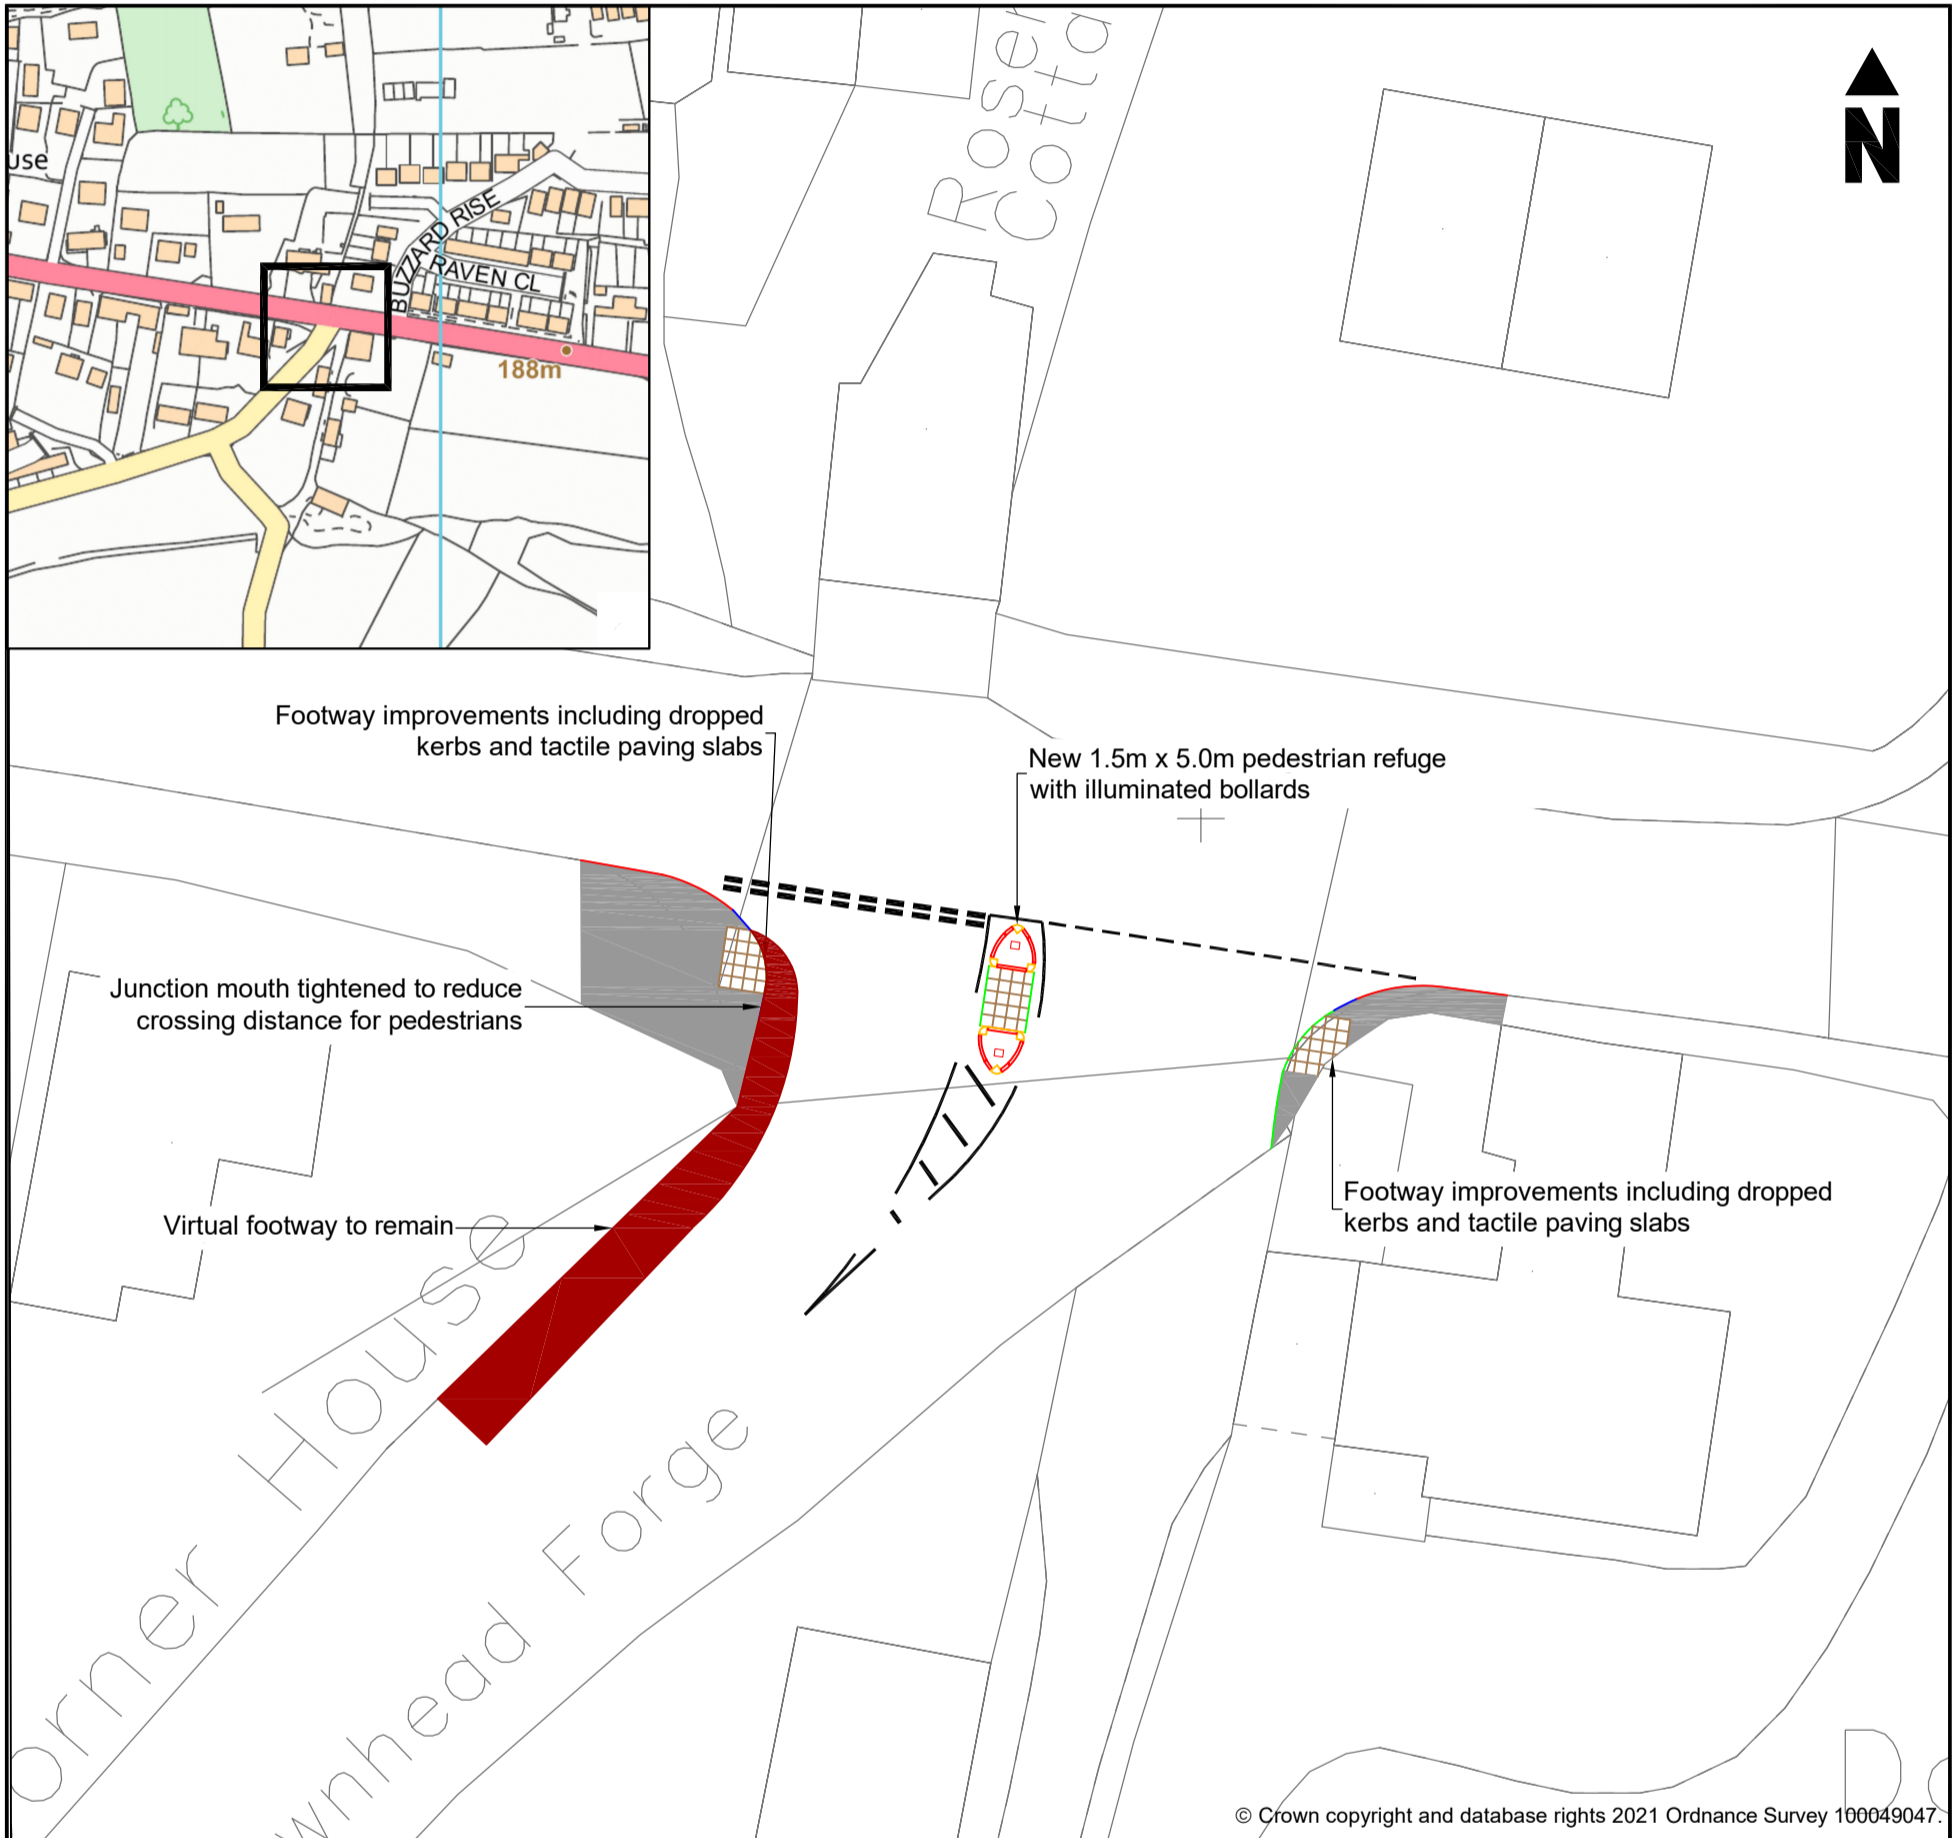

© Crown copyright and database rights 2021 Ordnance Survey 100049047.

To respond, please send any comments or objections, specifying the grounds on which they are made, via email or in writing to:

**Engineering Design Group, CORMAC Consultancy,
Radnor Road, Scorrier, Redruth, TR16 5EH.**

Alternatively, scan **QR Code** to respond online using the Consultation Finder service or visit:
www.cornwall.gov.uk/TrafficConsult



"QR Code" is a registered trademark of DENSO WAVE INCORPORATED.

Responses to arrive no later than; 26/11/2021
Please quote reference; **EDG1995-SN04**

For further information telephone **01872 327281**
or email **traffic@cornacLtd.co.uk**

Copies of the relevant documentation are available for inspection during normal office hours at the reception of County Hall, Treyew Road, Truro, TR1 3AY.

Privacy Notice

CORMAC Solutions Ltd requests personal information when you respond to this consultation for the purposes of collating feedback and/or responding to any comments received. This information is destroyed within 12 weeks of the scheme's completion, although you may request this earlier by contacting us. If you choose not to provide an address or other personal information, or withdraw these before the scheme's completion, we regret that we may be unable to consider your response in regards to a particular aspect of the scheme. In line with the GDPR you can find further details on how CORMAC may use any information you supply, how we maintain the security of your data and your rights in regard to the information we hold about you on our web-site: <https://www.corservLtd.co.uk/privacy-and-cookie-policy/>

Please note that it may also be necessary to include any information you provide in publicly available documents or to disclose it to third parties under the Freedom of Information Act 2000 or the Environmental Information Regulations 2004. Please contact the below if you have any concerns or queries regarding the processing of your information.

Data Protection Officer: Mr Richard Zmuda - CORSERV Ltd, Higher Trenant, Wadebridge, Cornwall, PL27 6TW

PROPOSAL


CORMAC Consultancy,

on behalf of Cornwall Council is inviting comment on the following proposal

St Ann's Chapel & Drakewalls; Pedestrian & Safety Improvements Proposal 5 of 9; Junction amendments near Delaware Learning Centre



Date	Originator	Document ref.
24/09/21	DS	EDG1995-SN05

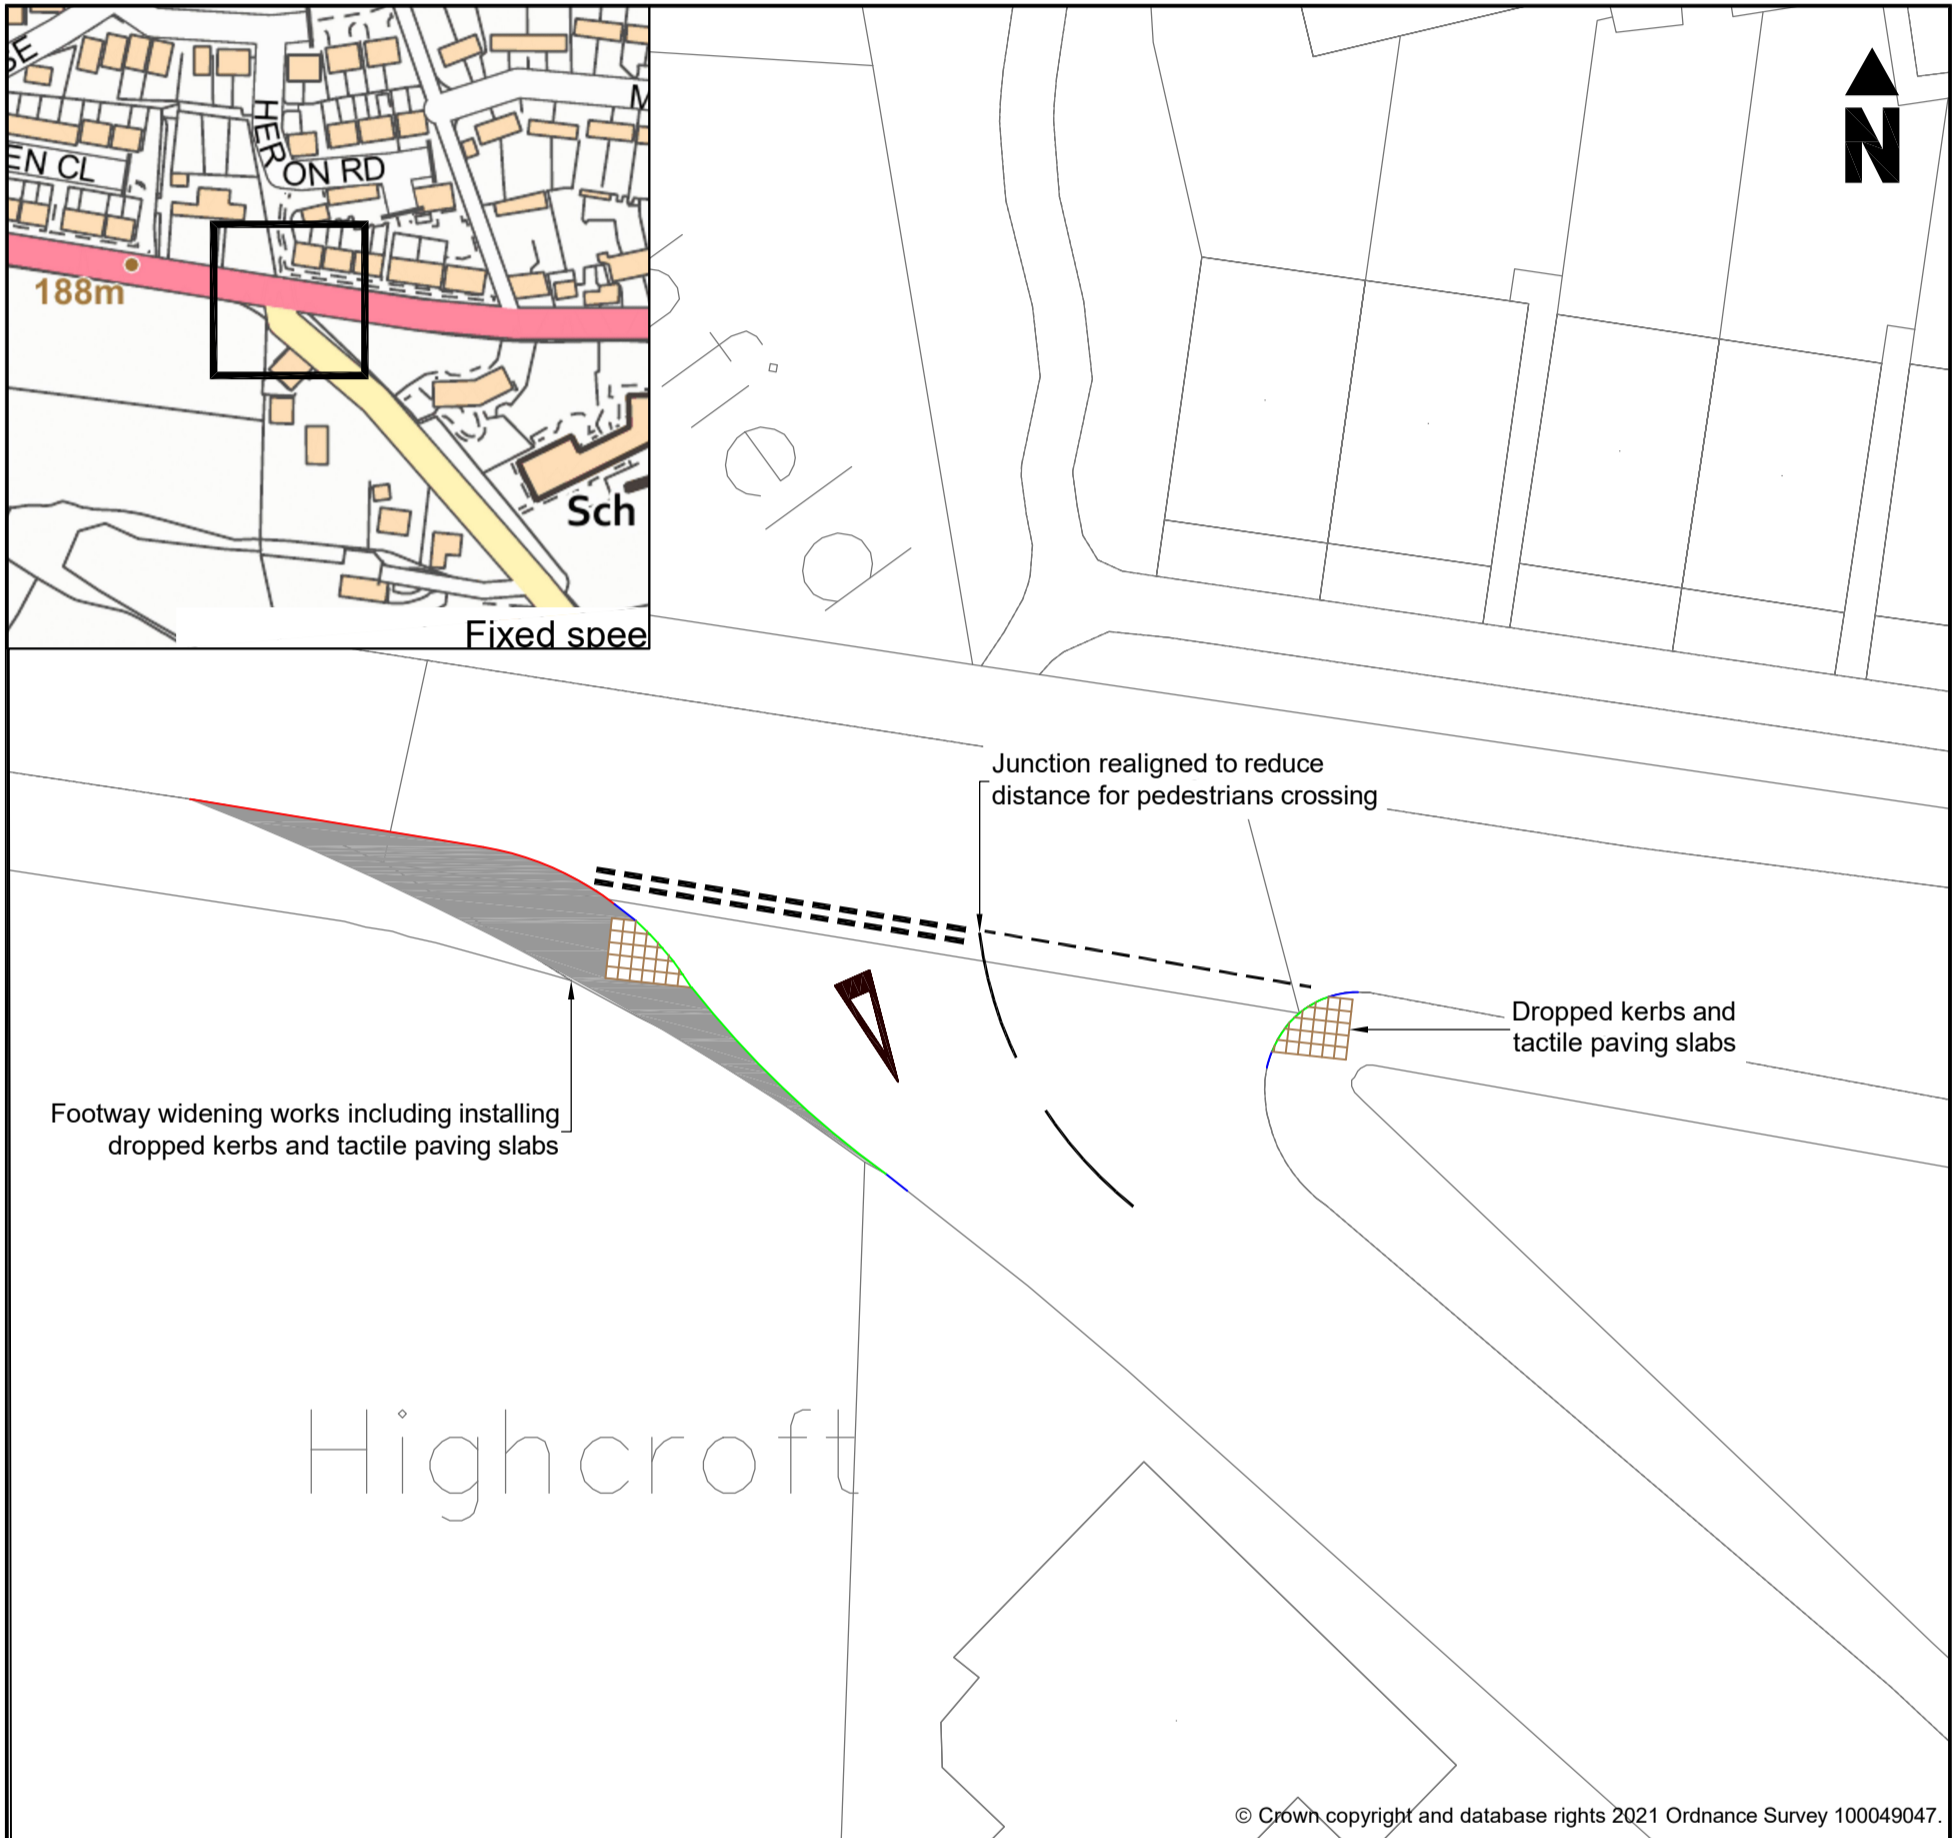

To respond, please send any comments or objections, specifying the grounds on which they are made, via email or in writing to:

**Engineering Design Group, CORMAC Consultancy,
Radnor Road, Scorrier, Redruth, TR16 5EH.**

Alternatively, scan **QR Code** to respond online using the Consultation Finder service or visit:
www.cornwall.gov.uk/TrafficConsult



"QR Code" is a registered trademark of DENSO WAVE INCORPORATED.

Responses to arrive no later than; 26/11/2021
Please quote reference; **EDG1995-SN05**

For further information telephone **01872 327281**
or email **traffic@cornac ltd.co.uk**

Copies of the relevant documentation are available for inspection during normal office hours at the reception of County Hall, Treyew Road, Truro, TR1 3AY.

Privacy Notice

CORMAC Solutions Ltd requests personal information when you respond to this consultation for the purposes of collating feedback and/or responding to any comments received. This information is destroyed within 12 weeks of the scheme's completion, although you may request this earlier by contacting us. If you choose not to provide an address or other personal information, or withdraw these before the scheme's completion, we regret that we may be unable to consider your response in regards to a particular aspect of the scheme. In line with the GDPR you can find further details on how CORMAC may use any information you supply, how we maintain the security of your data and your rights in regard to the information we hold about you on our web-site: <https://www.corserv ltd.co.uk/privacy-and-cookie-policy/>

Please note that it may also be necessary to include any information you provide in publicly available documents or to disclose it to third parties under the Freedom of Information Act 2000 or the Environmental Information Regulations 2004. Please contact the below if you have any concerns or queries regarding the processing of your information.

Data Protection Officer: Mr Richard Zmuda - CORSERV Ltd, Higher Trenant, Wadebridge, Cornwall, PL27 6TW

PROPOSAL

CORMAC Consultancy,

on behalf of Cornwall Council is inviting comment on the following proposal


St Ann's Chapel & Drakewalls; Pedestrian & Safety Improvements

Proposal 6 of 9; Delaware Community Primary School

Crossing Improvements



Date	Originator	Document ref.
24/09/21	DS	EDG1995-SN06

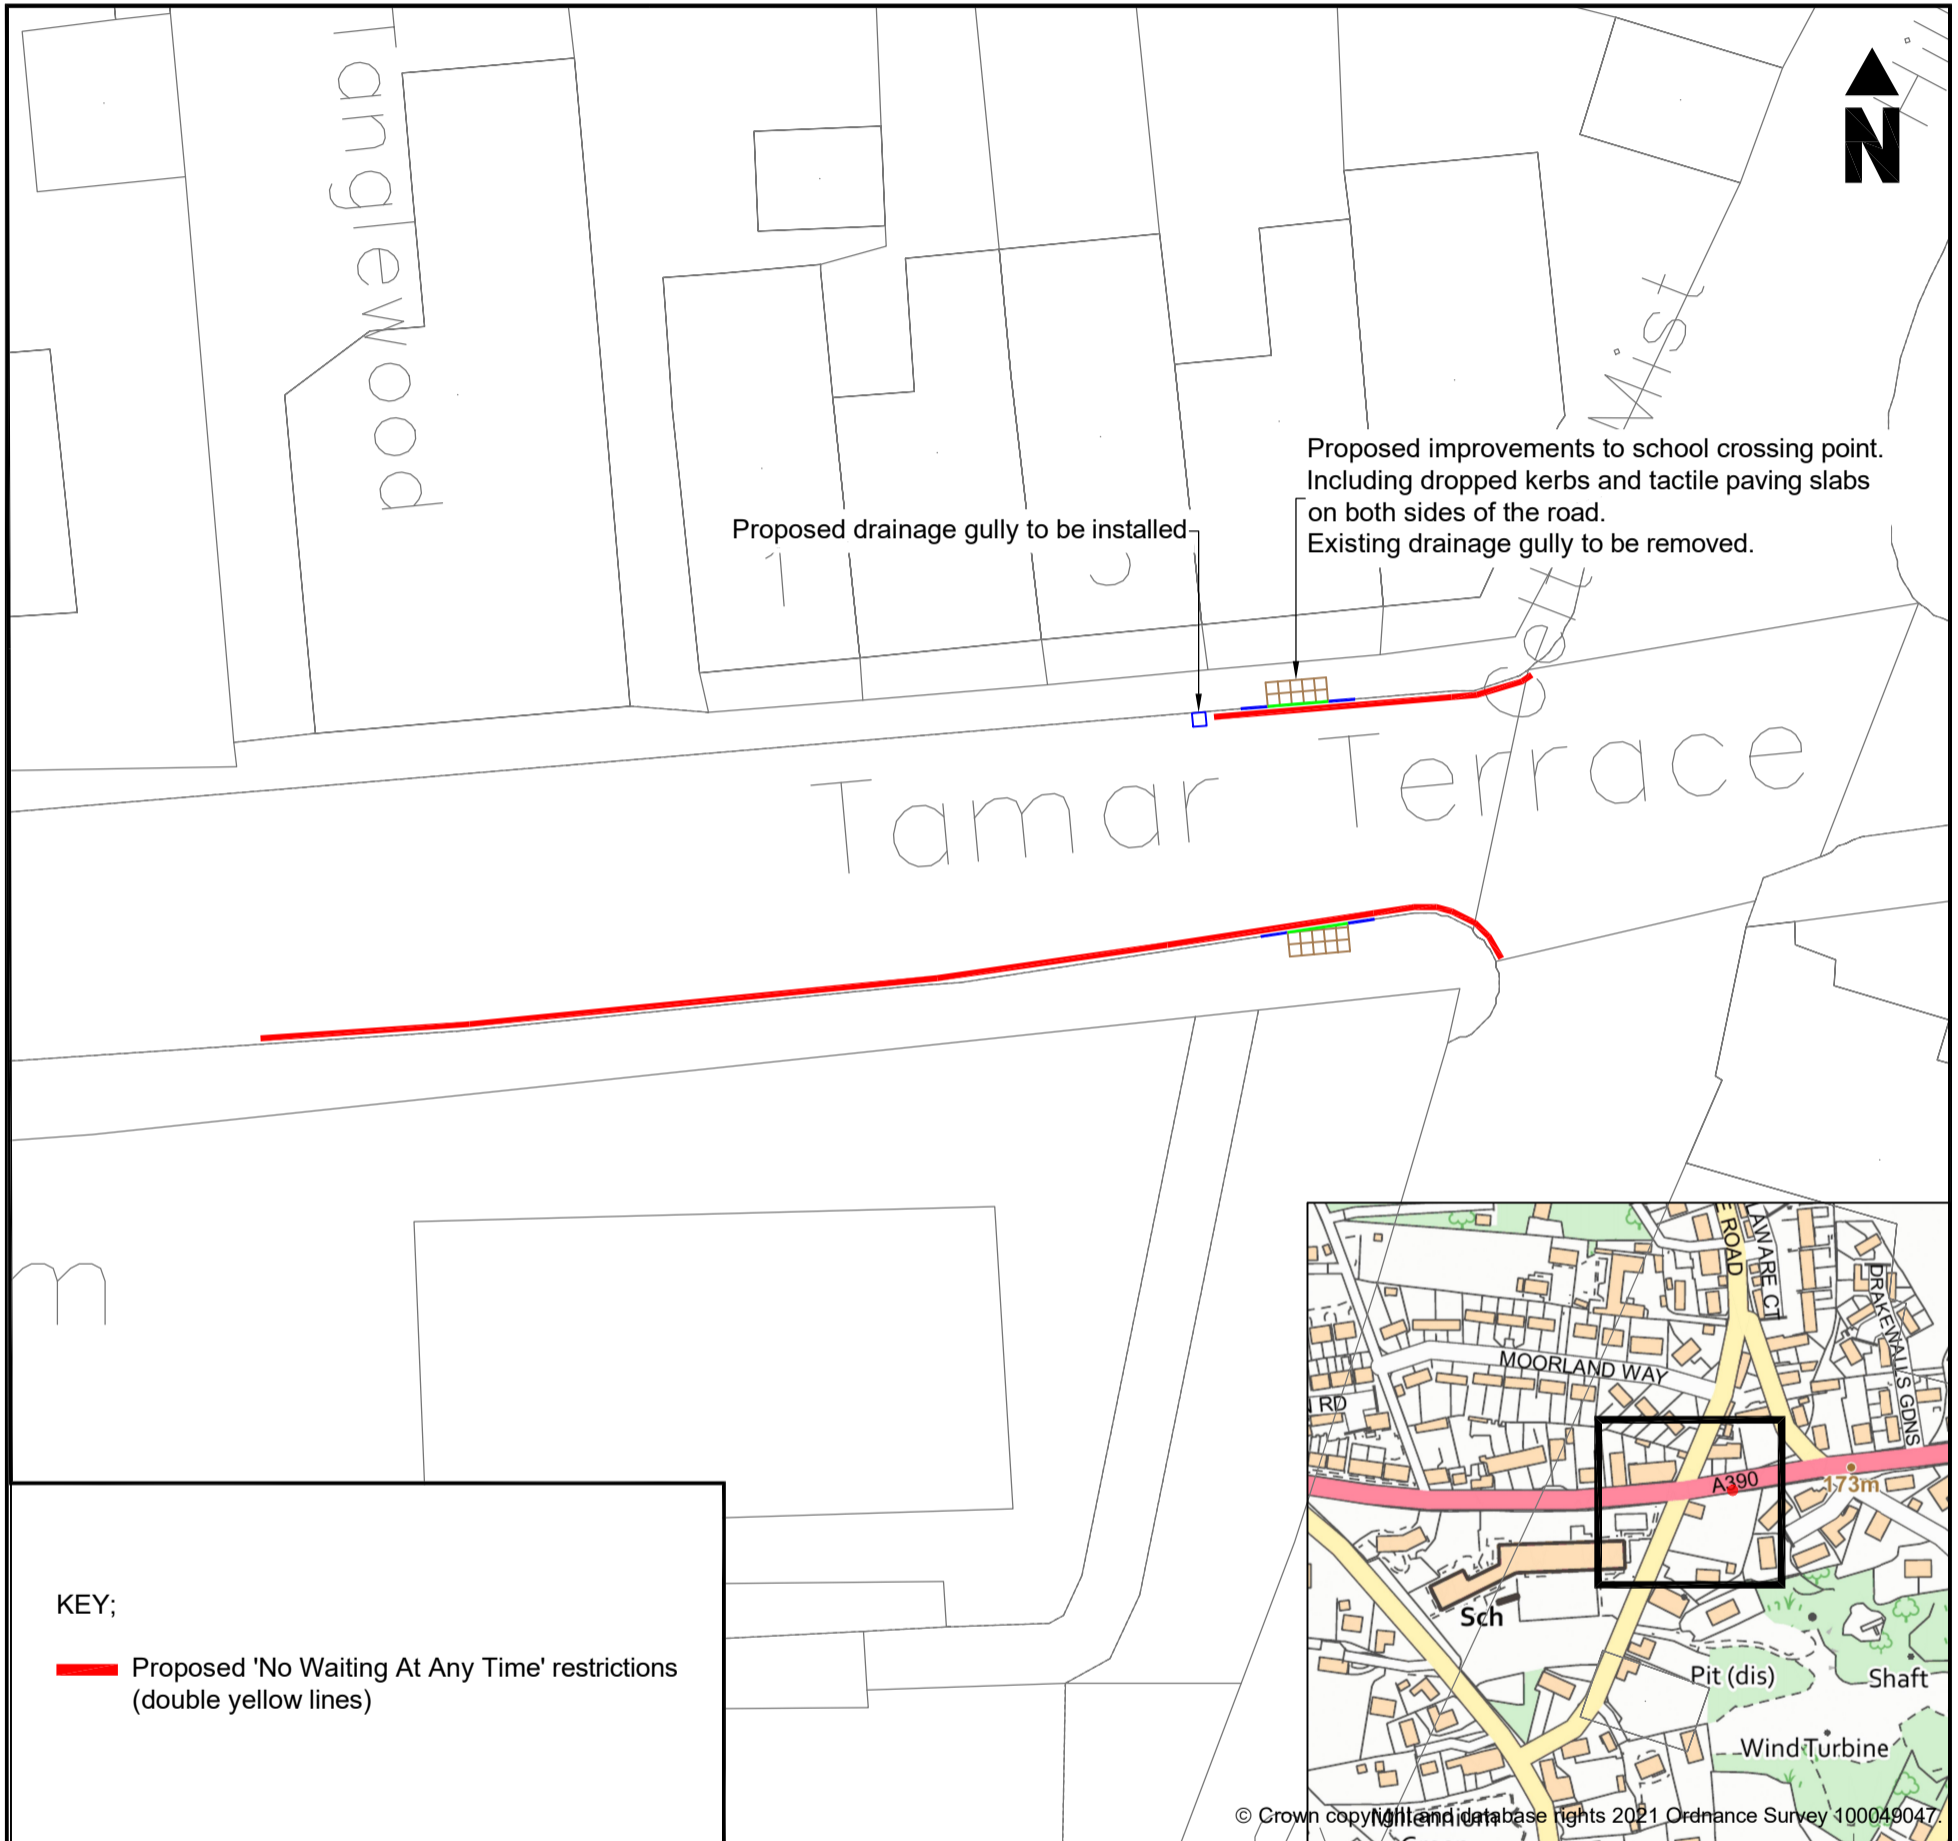

To respond, please send any comments or objections, specifying the grounds on which they are made, via email or in writing to:

**Engineering Design Group, CORMAC Consultancy,
Radnor Road, Scorrier, Redruth, TR16 5EH.**

Alternatively, scan **QR Code** to respond online using the Consultation Finder service or visit:
www.cornwall.gov.uk/TrafficConsult



"QR Code" is a registered trademark of DENSO WAVE INCORPORATED.

Responses to arrive no later than; 26/11/2021
Please quote reference; **EDG1995-SN06**

For further information telephone **01872 327281**
or email **traffic@cornacld.co.uk**

Copies of the relevant documentation are available for inspection during normal office hours at the reception of County Hall, Treyew Road, Truro, TR1 3AY.

Privacy Notice

CORMAC Solutions Ltd requests personal information when you respond to this consultation for the purposes of collating feedback and/or responding to any comments received. This information is destroyed within 12 weeks of the scheme's completion, although you may request this earlier by contacting us. If you choose not to provide an address or other personal information, or withdraw these before the scheme's completion, we regret that we may be unable to consider your response in regards to a particular aspect of the scheme. In line with the GDPR you can find further details on how CORMAC may use any information you supply, how we maintain the security of your data and your rights in regard to the information we hold about you on our web-site: <https://www.corservltd.co.uk/privacy-and-cookie-policy/>

Please note that it may also be necessary to include any information you provide in publicly available documents or to disclose it to third parties under the Freedom of Information Act 2000 or the Environmental Information Regulations 2004. Please contact the below if you have any concerns or queries regarding the processing of your information.

Data Protection Officer: Mr Richard Zmuda - CORSERV Ltd, Higher Trenant, Wadebridge, Cornwall, PL27 6TW

PROPOSAL

CORMAC Consultancy,


on behalf of Cornwall Council is inviting comment on the following proposal

St Ann's Chapel & Drakewalls; Pedestrian & Safety Improvements

Proposal 7 of 9; Sand Hill footway amendments



Date	Originator	Document ref.
24/09/21	DS	EDG1995-SN07

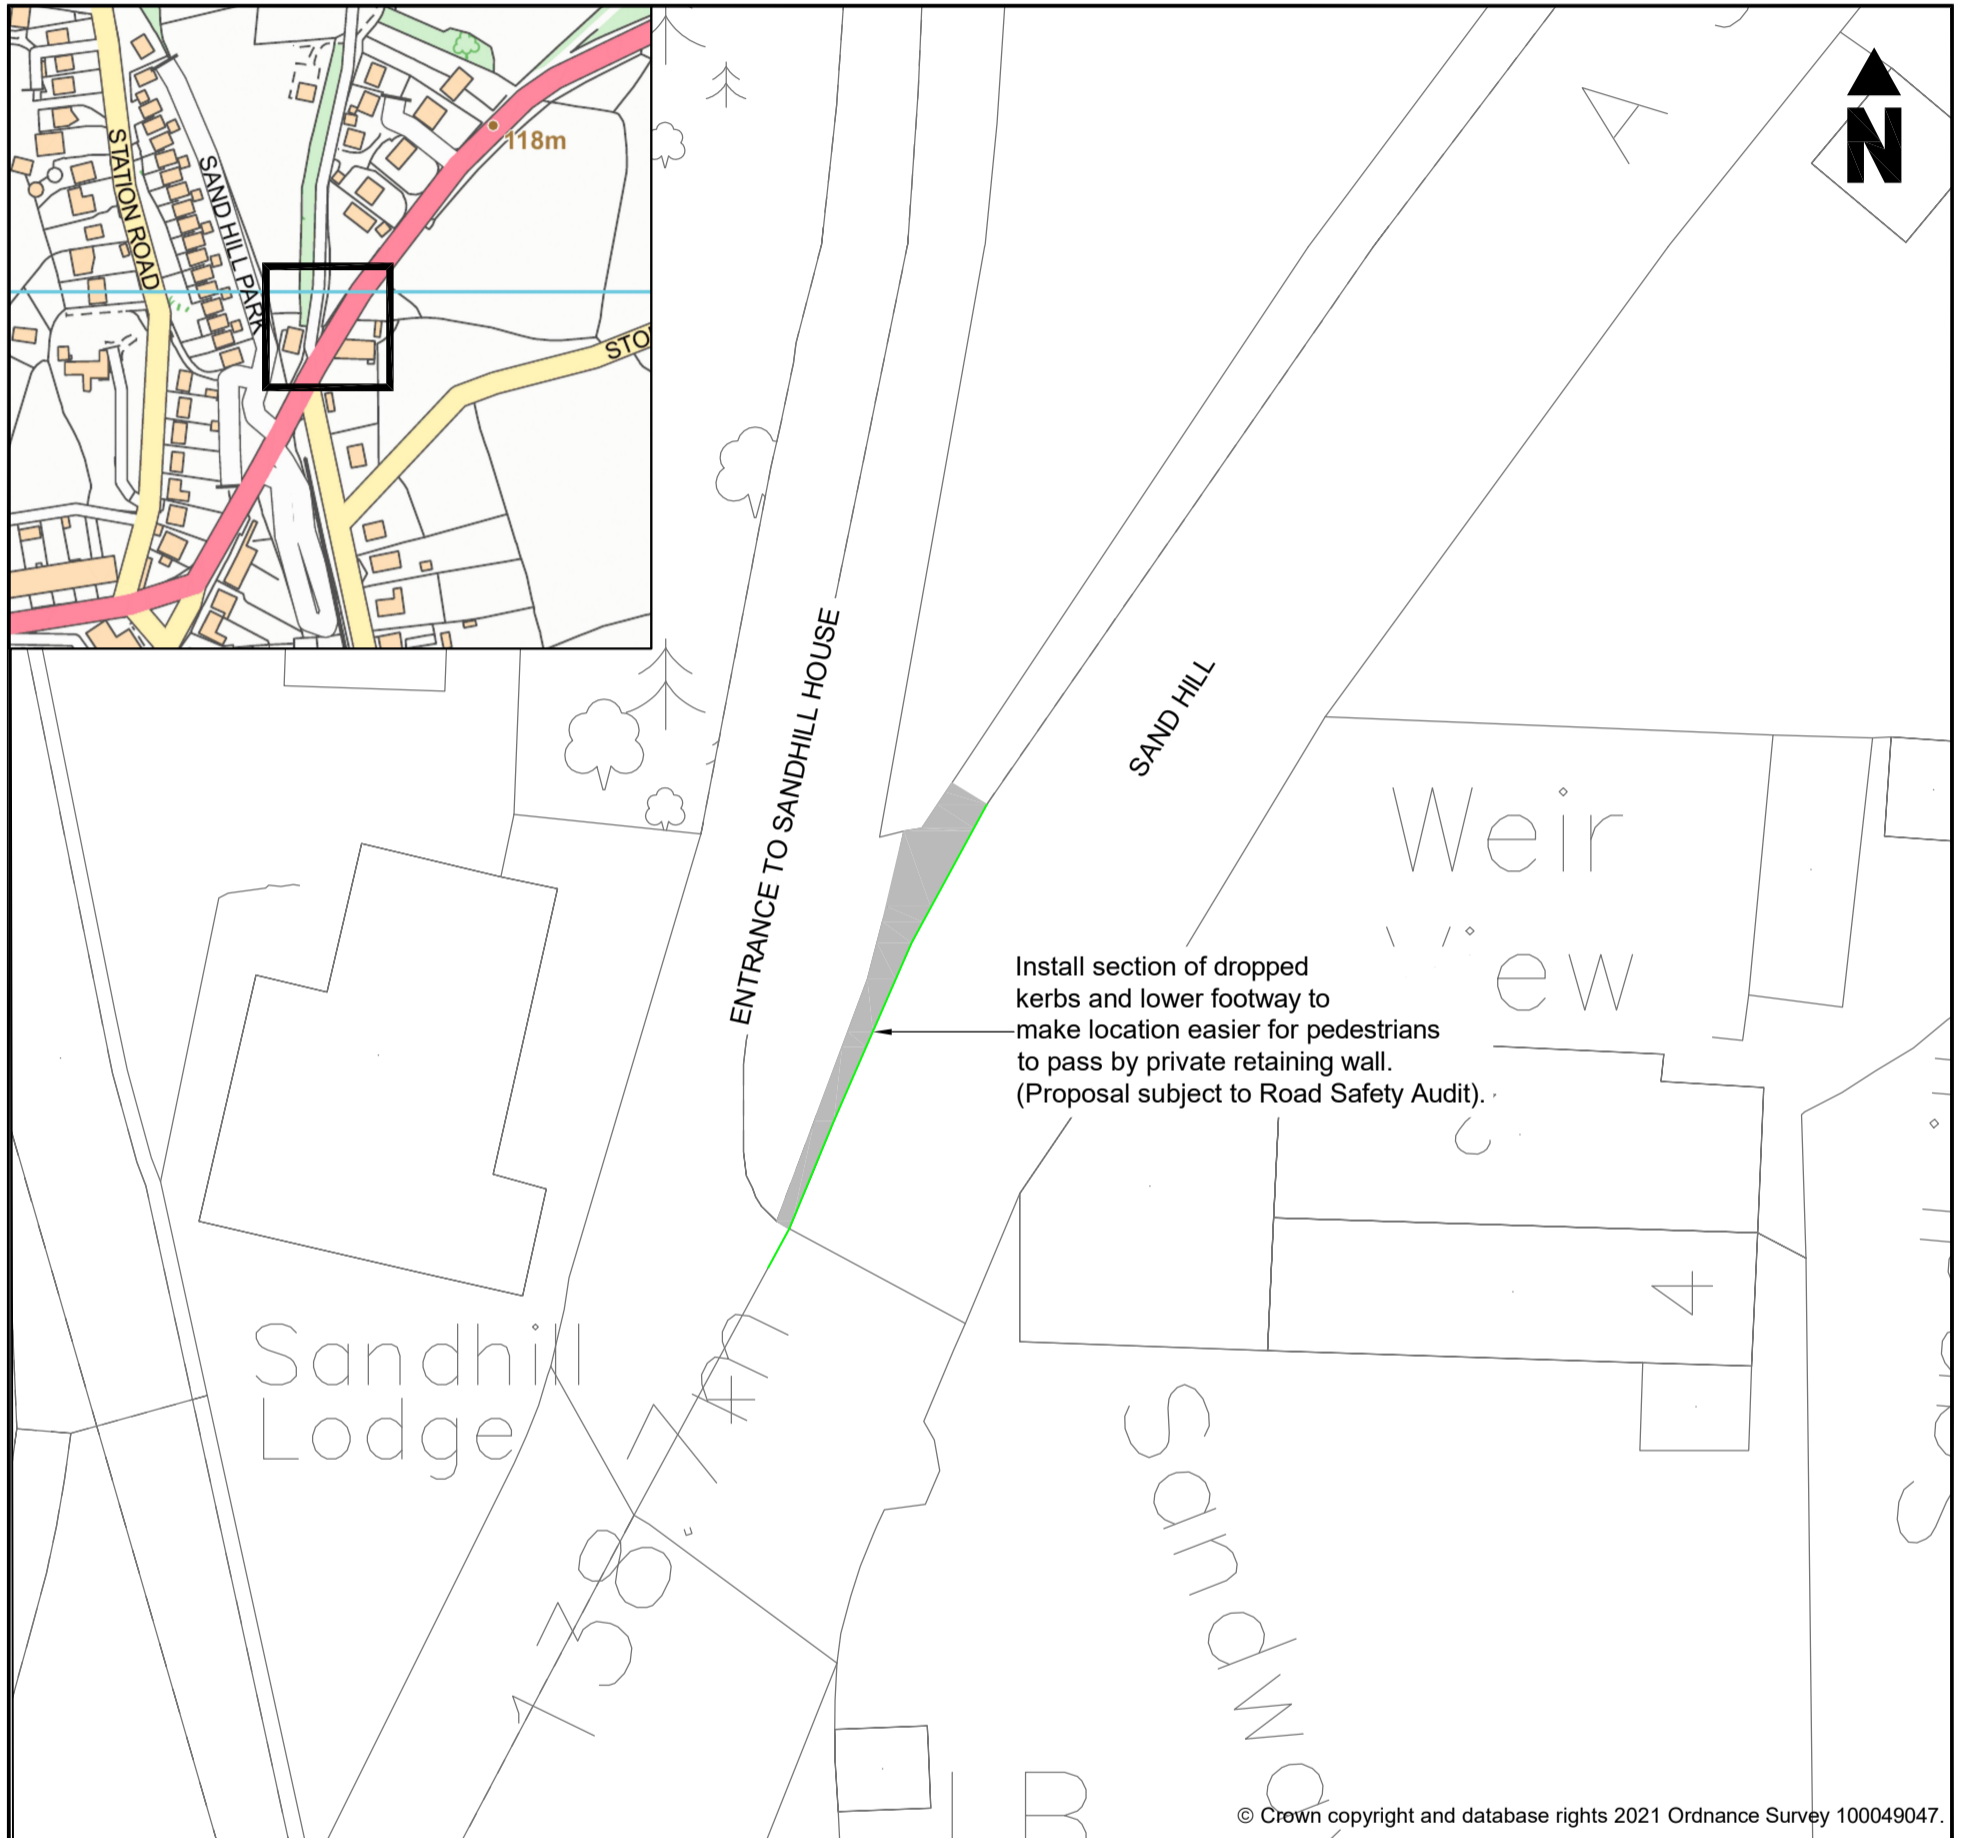

© Crown copyright and database rights 2021 Ordnance Survey 100049047.

To respond, please send any comments or objections, specifying the grounds on which they are made, via email or in writing to:

**Engineering Design Group, CORMAC Consultancy,
Radnor Road, Scorrier, Redruth, TR16 5EH.**

Alternatively, scan **QR Code** to respond online using the Consultation Finder service or visit:

www.cornwall.gov.uk/TrafficConsult



"QR Code" is a registered trademark of DENSO WAVE INCORPORATED.

Responses to arrive no later than; 26/11/2021
Please quote reference; **EDG1995-SN07**

For further information telephone **01872 327281**
or email **traffic@cornac ltd.co.uk**

Copies of the relevant documentation are available for inspection during normal office hours at the reception of County Hall, Treyew Road, Truro, TR1 3AY.

Privacy Notice

CORMAC Solutions Ltd requests personal information when you respond to this consultation for the purposes of collating feedback and/or responding to any comments received. This information is destroyed within 12 weeks of the scheme's completion, although you may request this earlier by contacting us. If you choose not to provide an address or other personal information, or withdraw these before the scheme's completion, we regret that we may be unable to consider your response in regards to a particular aspect of the scheme. In line with the GDPR you can find further details on how CORMAC may use any information you supply, how we maintain the security of your data and your rights in regard to the information we hold about you on our web-site: <https://www.corserv ltd.co.uk/privacy-and-cookie-policy/>

Please note that it may also be necessary to include any information you provide in publicly available documents or to disclose it to third parties under the Freedom of Information Act 2000 or the Environmental Information Regulations 2004. Please contact the below if you have any concerns or queries regarding the processing of your information.

Data Protection Officer: Mr Richard Zmuda - CORSERV Ltd, Higher Trenant, Wadebridge, Cornwall, PL27 6TW

PROPOSAL

CORMAC Consultancy,


on behalf of Cornwall Council is inviting comment on the following proposal

St Ann's Chapel & Drakewalls; Pedestrian & Safety Improvements

Proposal 8 of 9; Sand Hill speed limit change



Date	Originator	Document ref.
24/09/21	DS	EDG1995-SN08

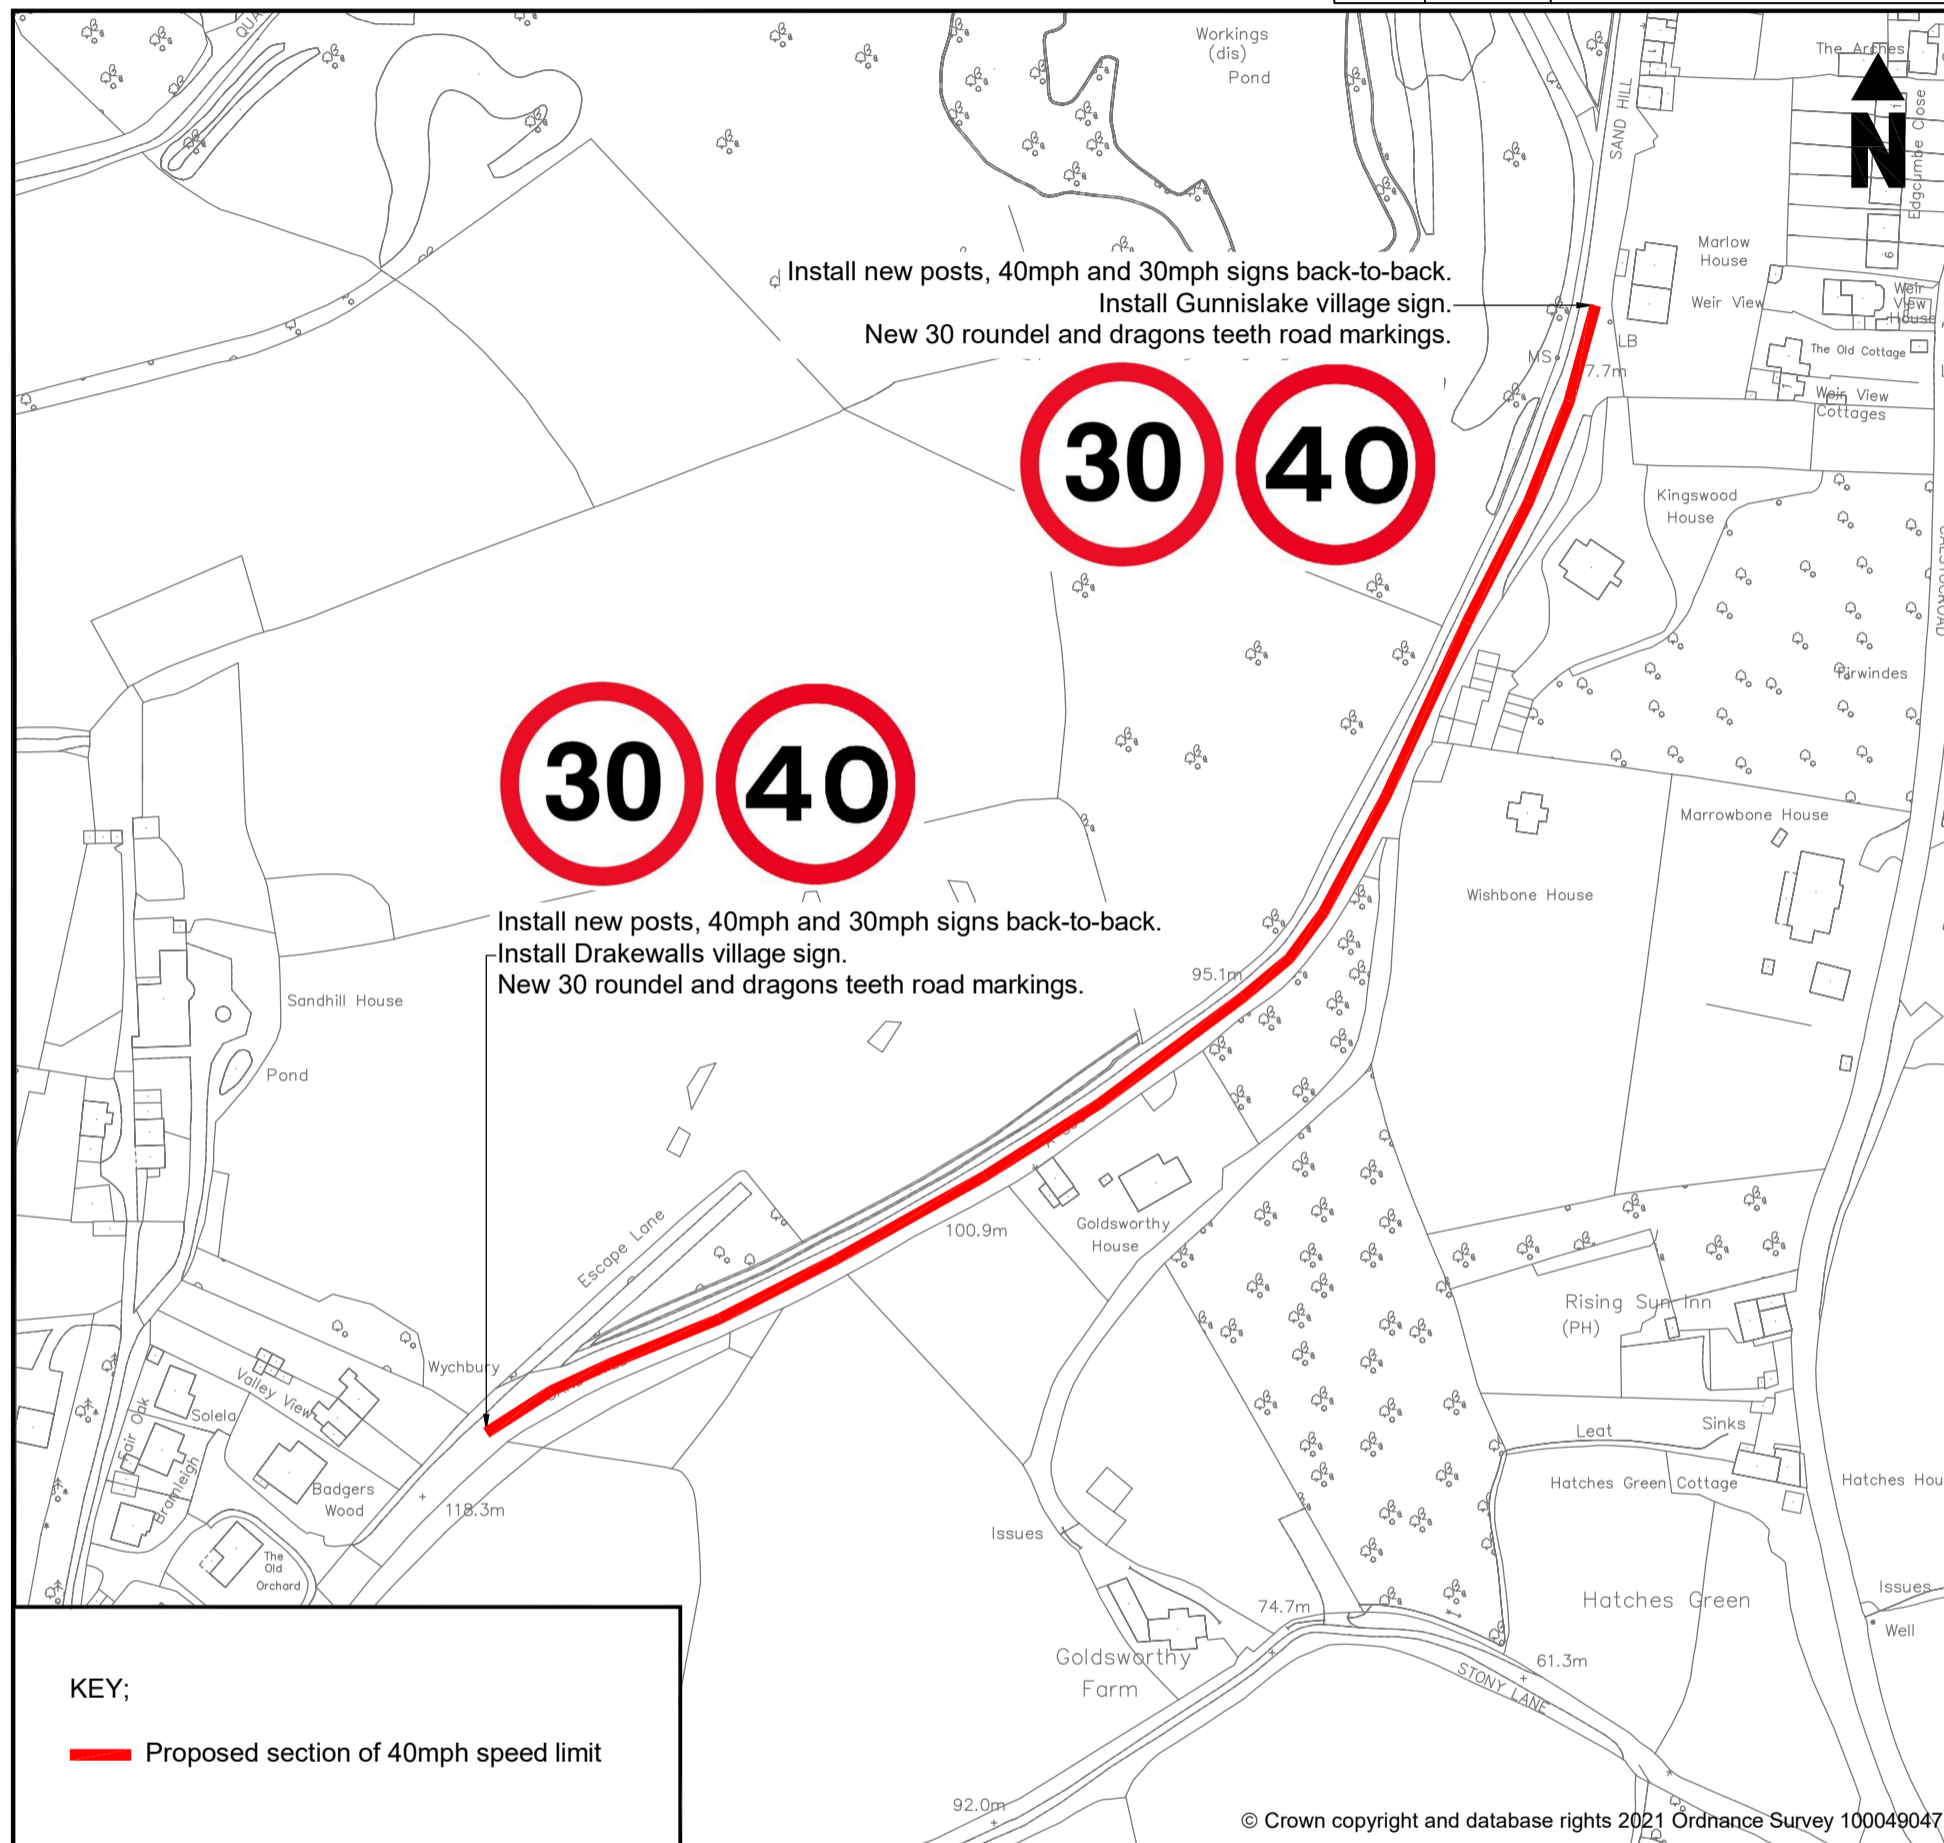

To respond, please send any comments or objections, specifying the grounds on which they are made, via email or in writing to:

**Engineering Design Group, CORMAC Consultancy,
Radnor Road, Scorrier, Redruth, TR16 5EH.**

Alternatively, scan **QR Code** to respond online using the Consultation Finder service or visit:
www.cornwall.gov.uk/TrafficConsult



"QR Code" is a registered trademark of DENSO WAVE INCORPORATED.

Responses to arrive no later than; 26/11/2021
Please quote reference; **EDG1995-SN08**

For further information telephone **01872 327281**
or email **traffic@cornacLtd.co.uk**

Copies of the relevant documentation are available for inspection during normal office hours at the reception of County Hall, Treyew Road, Truro, TR1 3AY.

Privacy Notice

CORMAC Solutions Ltd requests personal information when you respond to this consultation for the purposes of collating feedback and/or responding to any comments received. This information is destroyed within 12 weeks of the scheme's completion, although you may request this earlier by contacting us. If you choose not to provide an address or other personal information, or withdraw these before the scheme's completion, we regret that we may be unable to consider your response in regards to a particular aspect of the scheme. In line with the GDPR you can find further details on how CORMAC may use any information you supply, how we maintain the security of your data and your rights in regard to the information we hold about you on our web-site: <https://www.corservLtd.co.uk/privacy-and-cookie-policy/>

Please note that it may also be necessary to include any information you provide in publicly available documents or to disclose it to third parties under the Freedom of Information Act 2000 or the Environmental Information Regulations 2004. Please contact the below if you have any concerns or queries regarding the processing of your information.


Data Protection Officer: Mr Richard Zmuda - CORSERV Ltd, Higher Trenant, Wadebridge, Cornwall, PL27 6TW

PROPOSAL

CORMAC Consultancy,
on behalf of Cornwall Council is inviting comment on the following proposal
St Ann's Chapel & Drakewalls; Pedestrian & Safety Improvements
Proposal 9 of 9; Fixed Speed Cameras



Date	Originator	Document ref.
13/10/21	DS	EDG1995-SN09

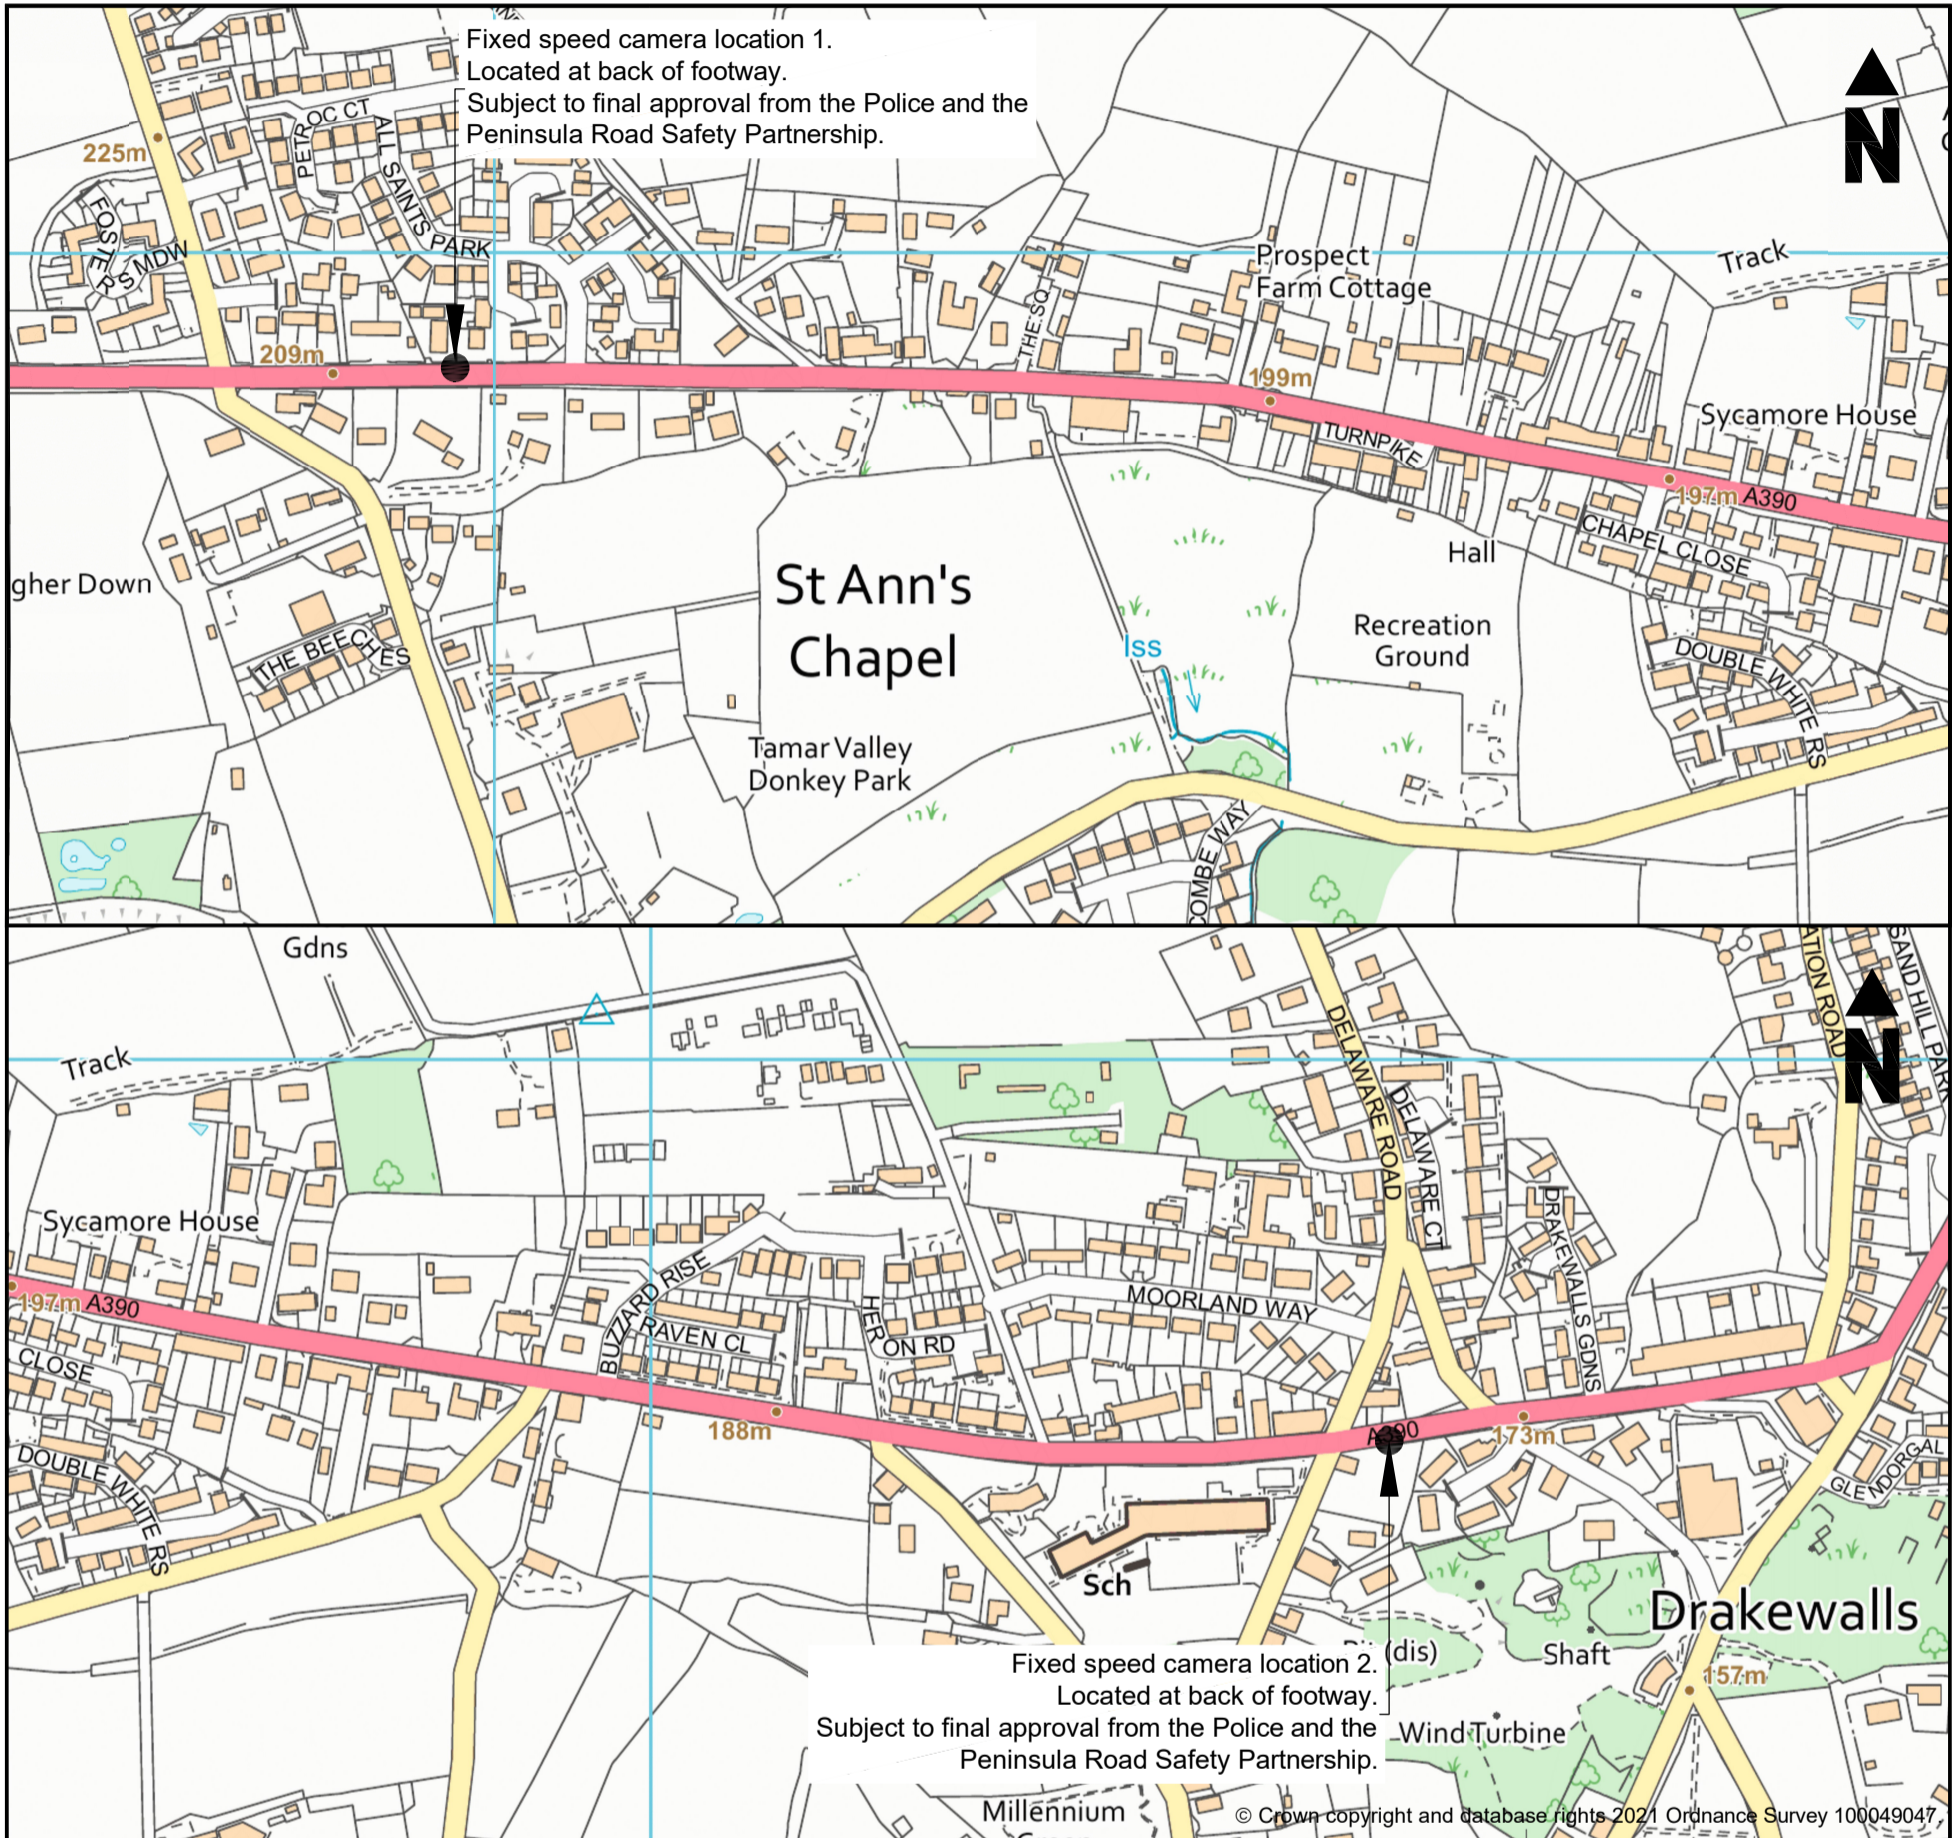

To respond, please send any comments or objections, specifying the grounds on which they are made, via email or in writing to:
Engineering Design Group, CORMAC Consultancy,
Radnor Road, Scorrier, Redruth, TR16 5EH.

Alternatively, scan **QR Code** to respond online using the Consultation Finder service or visit:
www.cornwall.gov.uk/TrafficConsult



"QR Code" is a registered trademark of DENSO WAVE INCORPORATED.

Responses to arrive no later than; 26/11/2021
Please quote reference; **EDG1995-SN09**

For further information telephone **01872 327281**
or email **traffic@cornac Ltd.co.uk**

Copies of the relevant documentation are available for inspection during normal office hours at the reception of County Hall, Treyew Road, Truro, TR1 3AY.

Privacy Notice

CORMAC Solutions Ltd requests personal information when you respond to this consultation for the purposes of collating feedback and/or responding to any comments received. This information is destroyed within 12 weeks of the scheme's completion, although you may request this earlier by contacting us. If you choose not to provide an address or other personal information, or withdraw these before the scheme's completion, we regret that we may be unable to consider your response in regards to a particular aspect of the scheme. In line with the GDPR you can find further details on how CORMAC may use any information you supply, how we maintain the security of your data and your rights in regard to the information we hold about you on our web-site: <https://www.corserv Ltd.co.uk/privacy-and-cookie-policy/>

Please note that it may also be necessary to include any information you provide in publicly available documents or to disclose it to third parties under the Freedom of Information Act 2000 or the Environmental Information Regulations 2004. Please contact the below if you have any concerns or queries regarding the processing of your information.

Data Protection Officer: Mr Richard Zmuda - CORSERV Ltd, Higher Trenant, Wadebridge, Cornwall, PL27 6TW